


**Z-2025-10700078 CD**  
Address: 220 Sweet St & 1303 S Main Ave  
Legal: 0.198 acres out of NCB 2564  
From: "RM-4" & "MF-33 S" for a Daycare Center  
To: "RM-4 CD" & "MF-33 CD" for Medical - Clinic  
Impervious Cover: 2,000sf

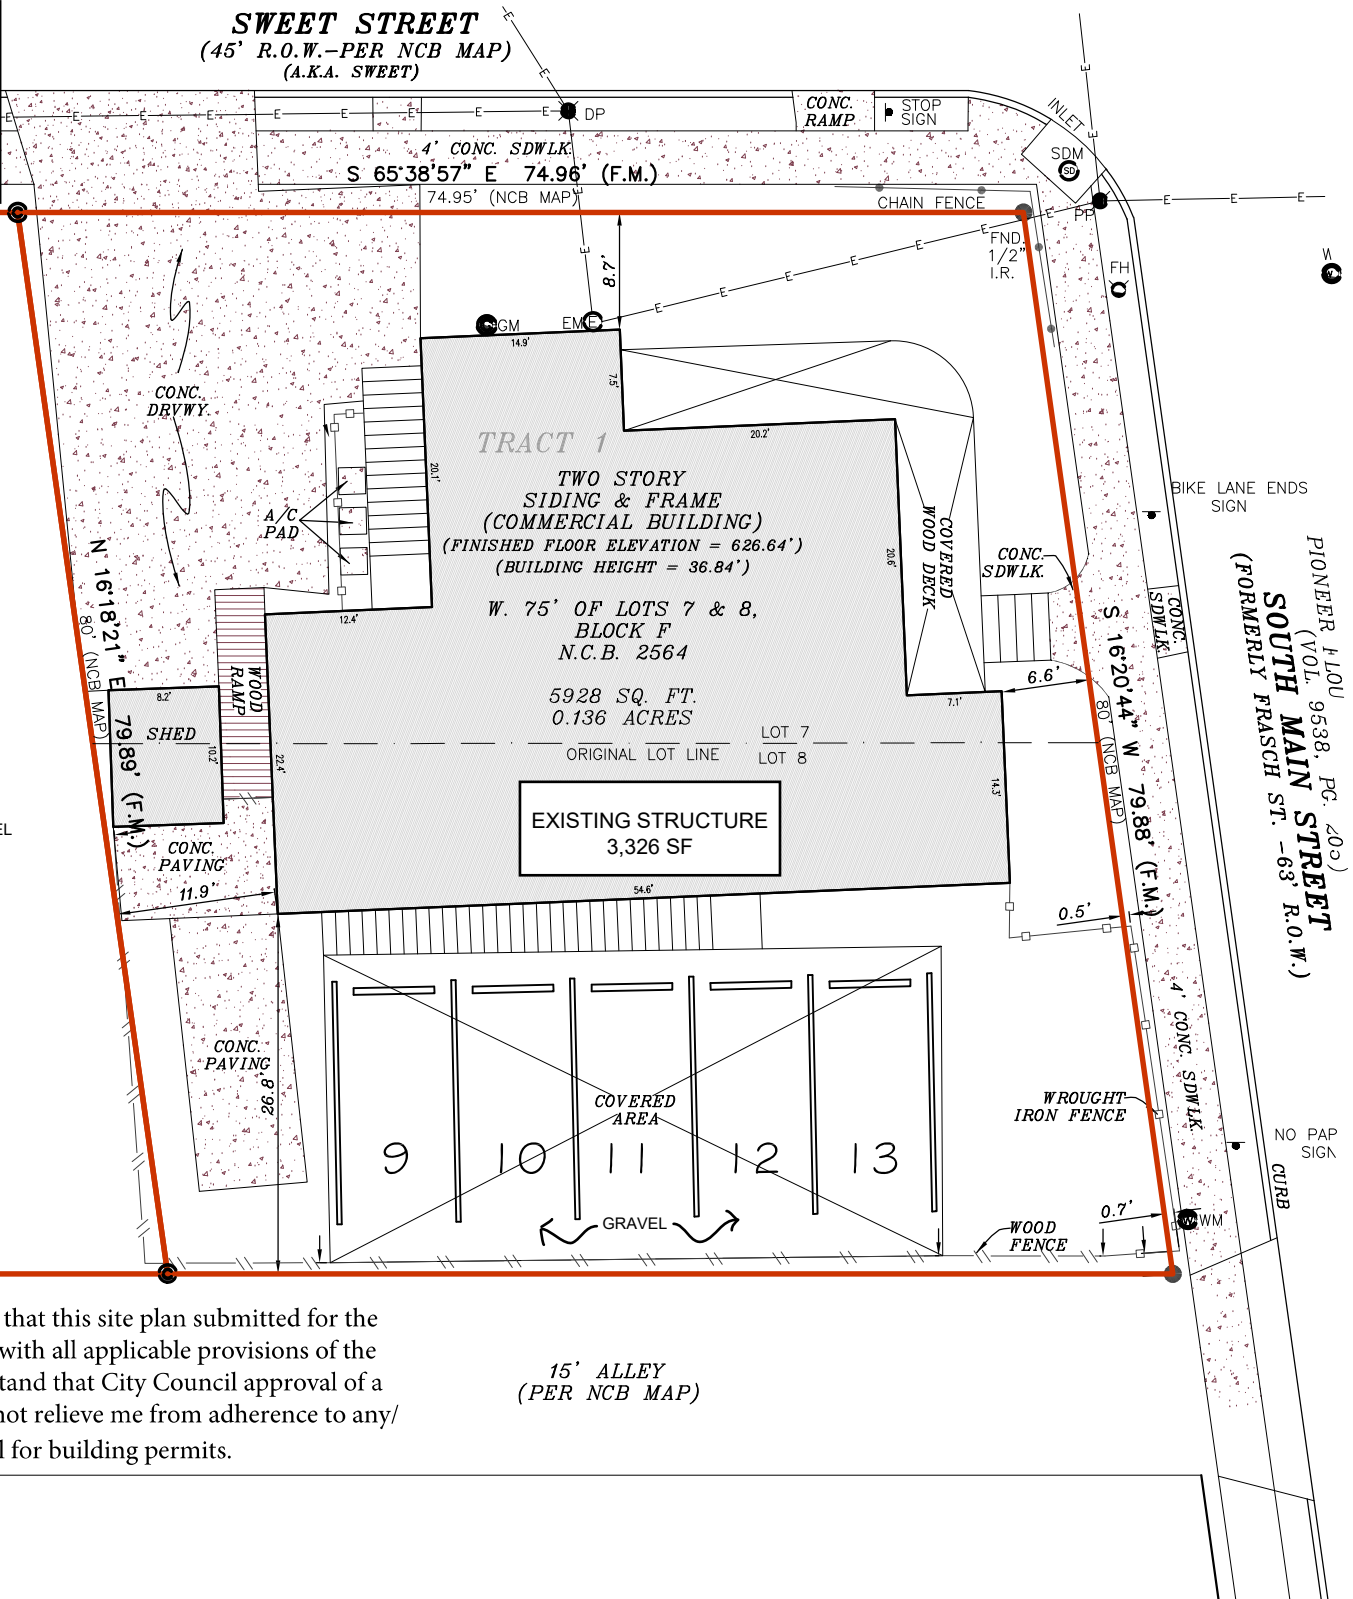

I, Martin Garcia, the property owner, acknowledge that this site plan submitted for the purpose of rezoning this property is in accordance with all applicable provisions of the Unified Development Code. Additionally, I understand that City Council approval of a site plan in conjunction with a rezoning case does not relieve me from adherence to any/all City adopted Codes at the time of plan submittal for building permits.