


15926 University Oaks, San Antonio, 78249  
0.9840 acres of NCB 14848 (Tradesman Quarry), Blocck 5 Lot 2

To: "L S MLOD-1 MLR-1 AHOD ERZD" Light Industrial Camp Bullis Military Lighting Overlay  
Military Lighting Region 1 Airport Hazard Overlay Edwards Recharge Zone District with a  
Specific Use Authorization for Laboratory – Research and Testing within the Edwards  
Recharge Zone.



WWMH #2  
ELEV = 995.64'  
IN NORTH (6" PVC) = 988.66'  
IN EAST (4" PVC) = 988.78'  
OUT SOUTH (6" PVC) = 988.62'

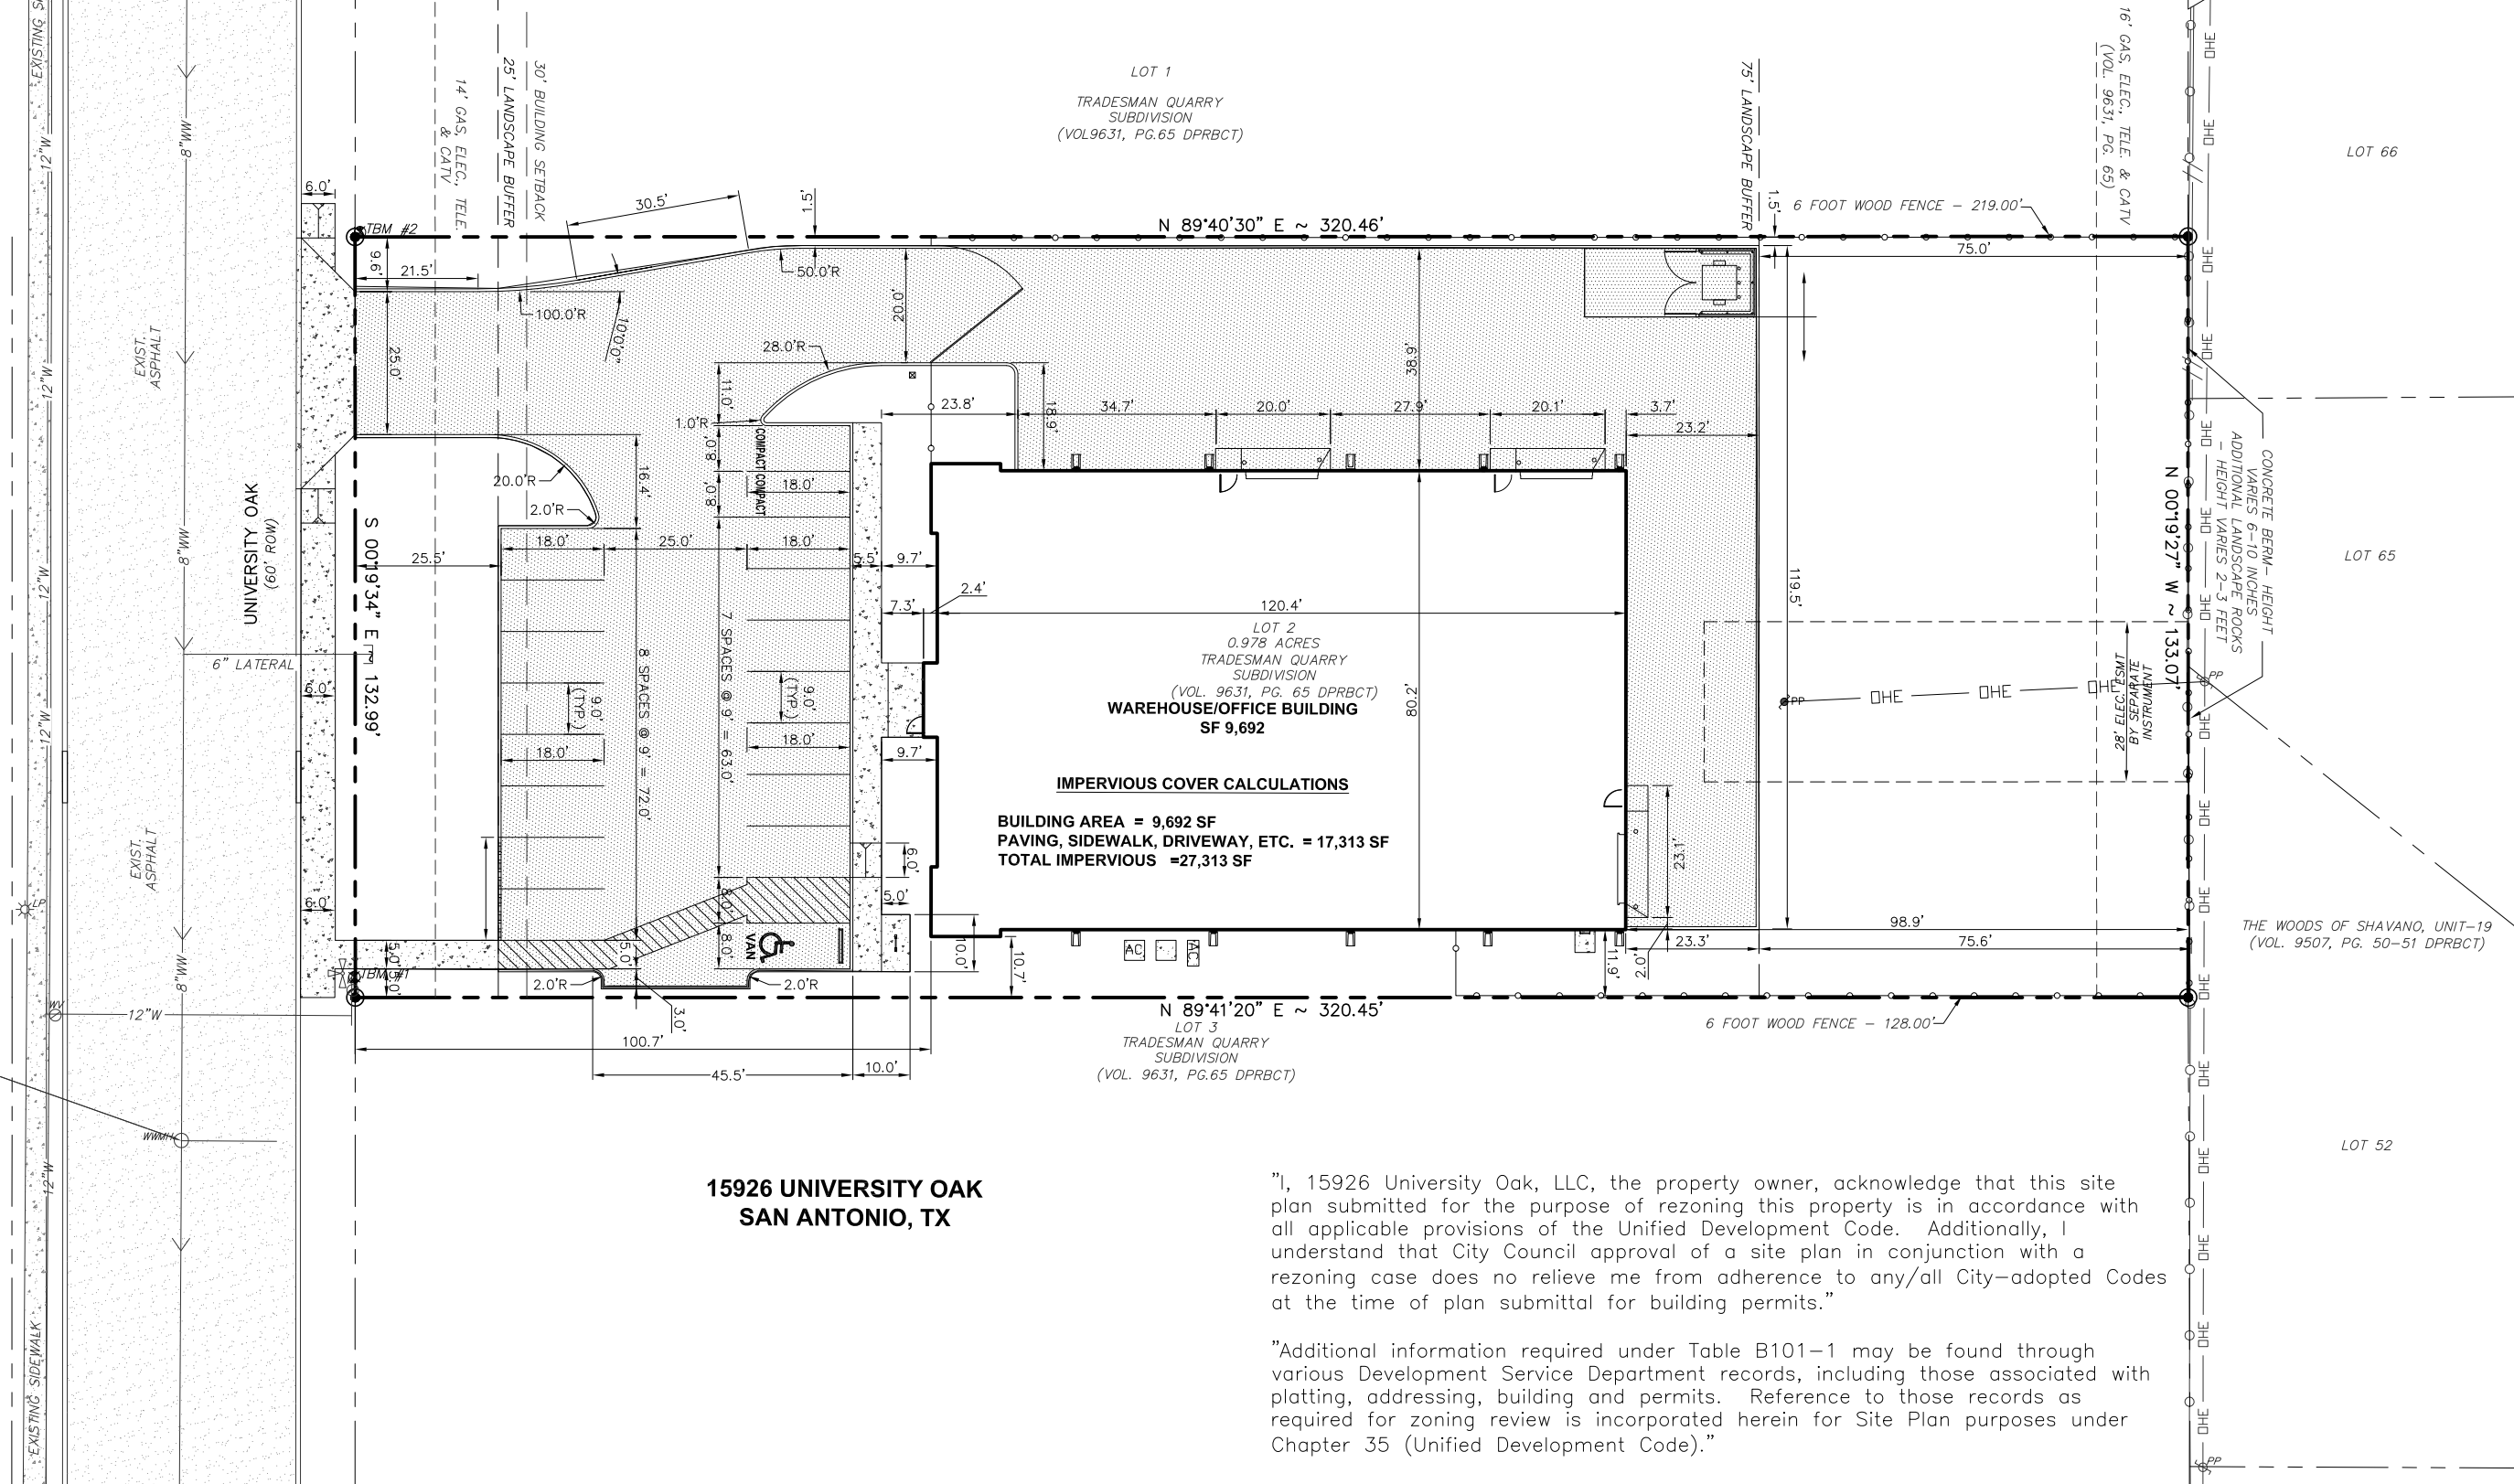

"I, 15926 University Oak, LLC, the property owner, acknowledge that this site plan submitted for the purpose of rezoning this property is in accordance with all applicable provisions of the Unified Development Code. Additionally, I understand that City Council approval of a site plan in conjunction with a rezoning case does no relieve me from adherence to any/all City-adopted Codes at the time of plan submittal for building permits."

"Additional information required under Table B101-1 may be found through various Development Service Department records, including those associated with platting, addressing, building and permits. Reference to those records as required for zoning review is incorporated herein for Site Plan purposes under Chapter 35 (Unified Development Code)."