


Z-2024-10700294 CD ERZD

Lot 2 and 3, Block 3, NCB14867
Generally Located in the 13000 block of FM 1560

FROM: "C-2 ERZD" Commercial District Edwards Recharge Zone District
TO: "C-2 CD RZD" Commercial District Edwards Recharge Zone District with a Conditional Use
for a Sound and Recording Studio


I, Woodmont Helotes Academy, LLC by Stephen Coslik (Manager) the property owner, acknowledge that this site plan submitted for the purpose of rezoning this property is in accordance with all applicable provisions of the Unified Development Code. Additionally, I understand that City Council approval of a site plan in conjunction with a rezoning case does not relieve me from adherence to any/all City-adopted Codes at the time of plan submittal for building permits."

HAUSMAN ROAD

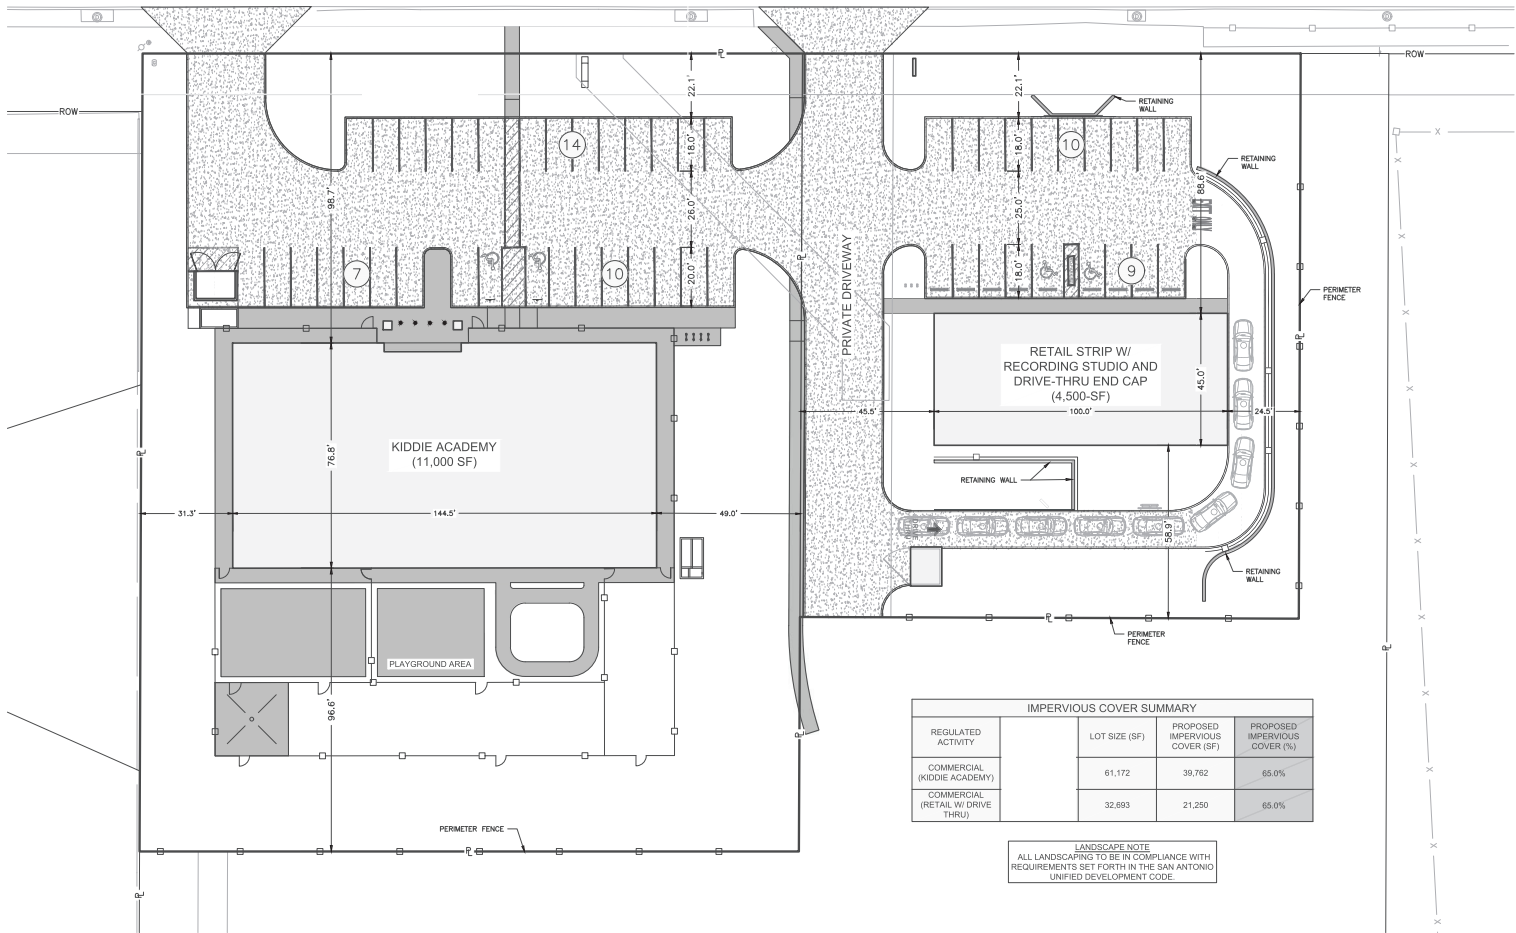

IMPERVIOUS COVER SUMMARY			
REGULATED ACTIVITY	LOT SIZE (SF)	PROPOSED IMPERVIOUS COVER (SF)	PROPOSED IMPERVIOUS COVER (%)
COMMERCIAL (KIDDIE ACADEMY)	61,172	39,762	65.0%
COMMERCIAL (RETAIL W/ DRIVE THRU)	32,693	21,250	65.0%

LANDSCAPE NOTE
ALL LANDSCAPING TO BE IN COMPLIANCE WITH REQUIREMENTS SET FORTH IN THE SAN ANTONIO UNIFIED DEVELOPMENT CODE.

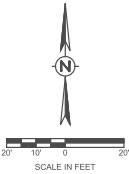

MEALS & MYERS
LANDSCAPE ARCHITECTS

10000 LAUREATE DRIVE #101 SAN ANTONIO, TX 78249
(210) 491-1111
WWW.MEALSANDMYERS.COM
TXPE No. 5-18273 TRBLS No. 19142201

© 2024 Meals Myers

EXHIBIT
PURPOSES
ONLY

KIDDIE ACADEMY HAUSMAN
LOT 2 & LOT 3
REZONING EXHIBIT
SAN ANTONIO, TX 78023

BY
DESCRIPTION
DATE
REV
DATE
NAME
DATE
APPROVAL
DATE
APPROVAL

OVERALL
SITE PLAN

1.0