



"I, Blumsky Blumsky, the property owner, acknowledge that this site plan submitted for the purpose of rezoning this property is in accordance with all applicable provision of the Unified Development Code. Additionally, I understand that City Council approval of a site plan in conjunction with a rezoning case does not relieve me from adherence to any/all City adopted Code at the time of plan submittal for building permits."

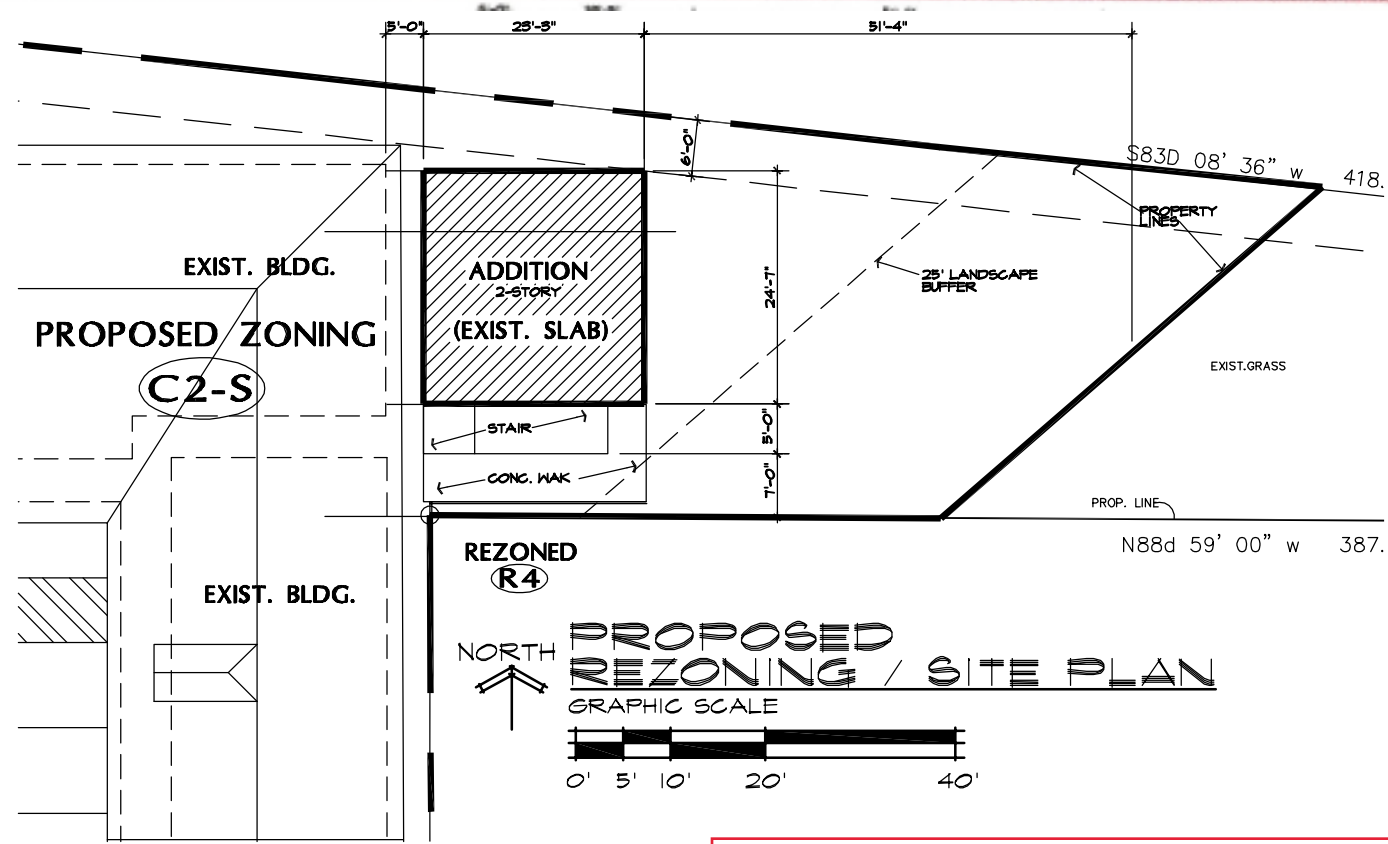

From: "I-1 AHOD MLOD-2 MLR-2" General Industrial Airport Hazard Overlay Lackland Military Lighting Overlay Military Lighting Region-2 District
To: "C-2 S AHOD MLOD-2 MLR-2" Commercial Airport Hazard Overlay Lackland Military Lighting Overlay Military Lighting Region-2 District with Specific Use for a Hotel

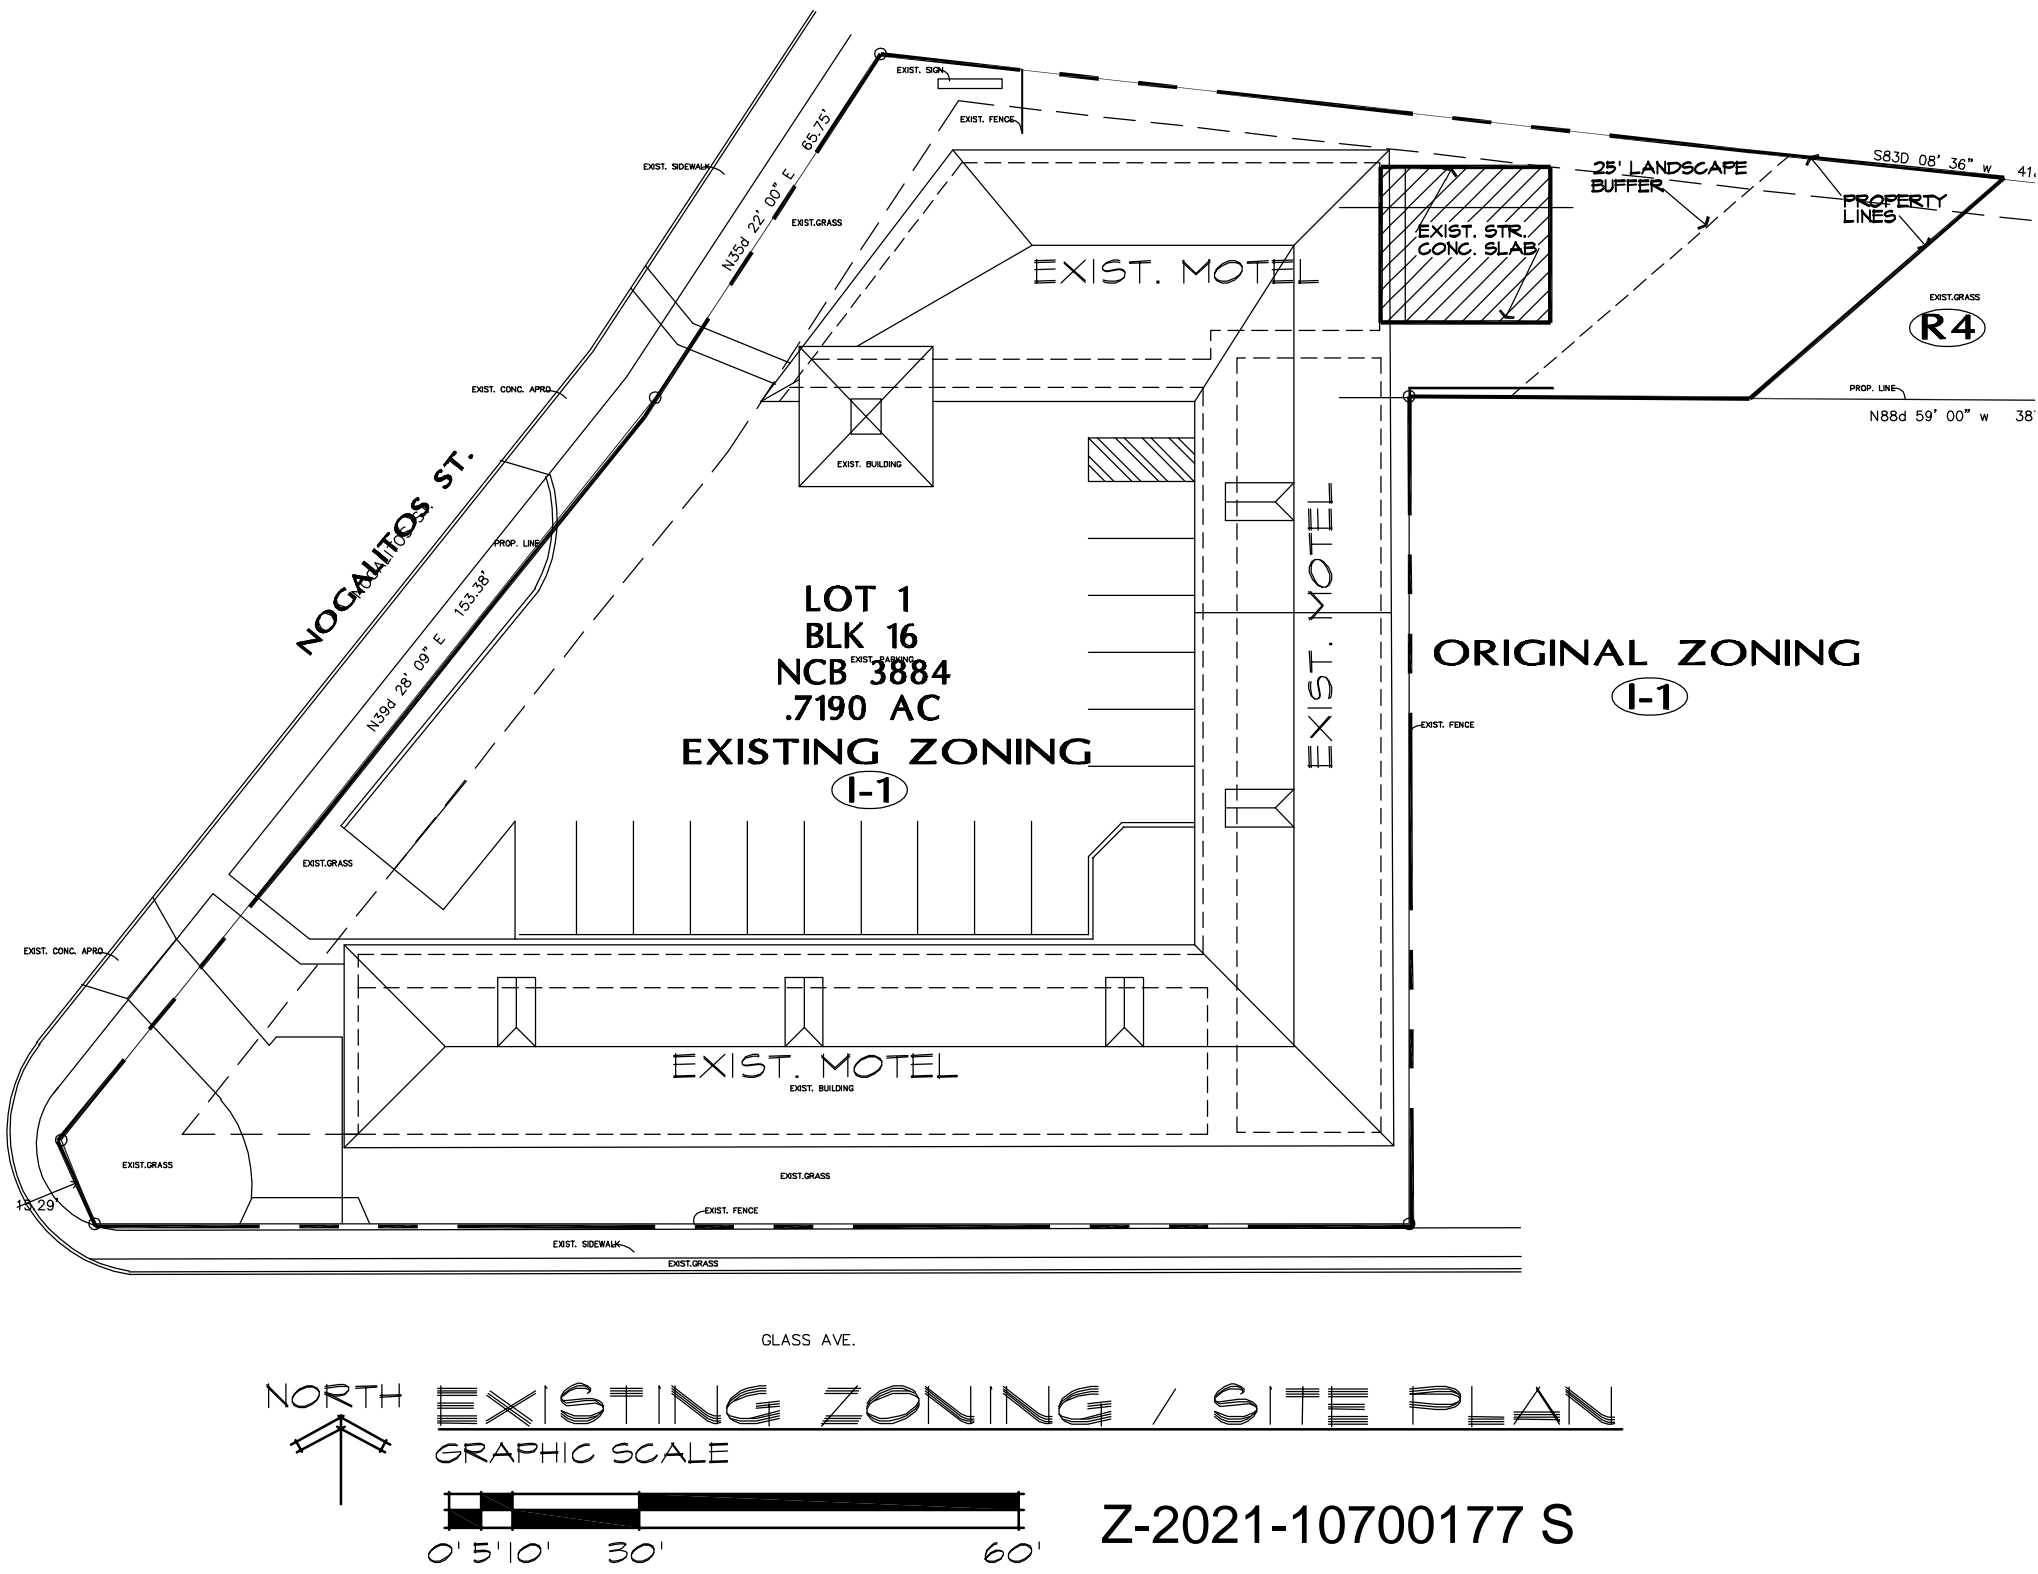

<div>td</div> <div>Building Design</div> <div>td1.torres@yahoo.com</div> <div>210.394.2539</div>	<div>ADDITION to</div> <div>SouthTown</div> <div>SAN ANTONIO</div> <div>Inn & Mini Suites</div> <div>1020 NOGALITOS ST. SAN ANTONIO, TX. 78204</div>	AP#: 2590627
		DATE:
		Exhibit A