


LOCATION MAP

SCALE: NTS

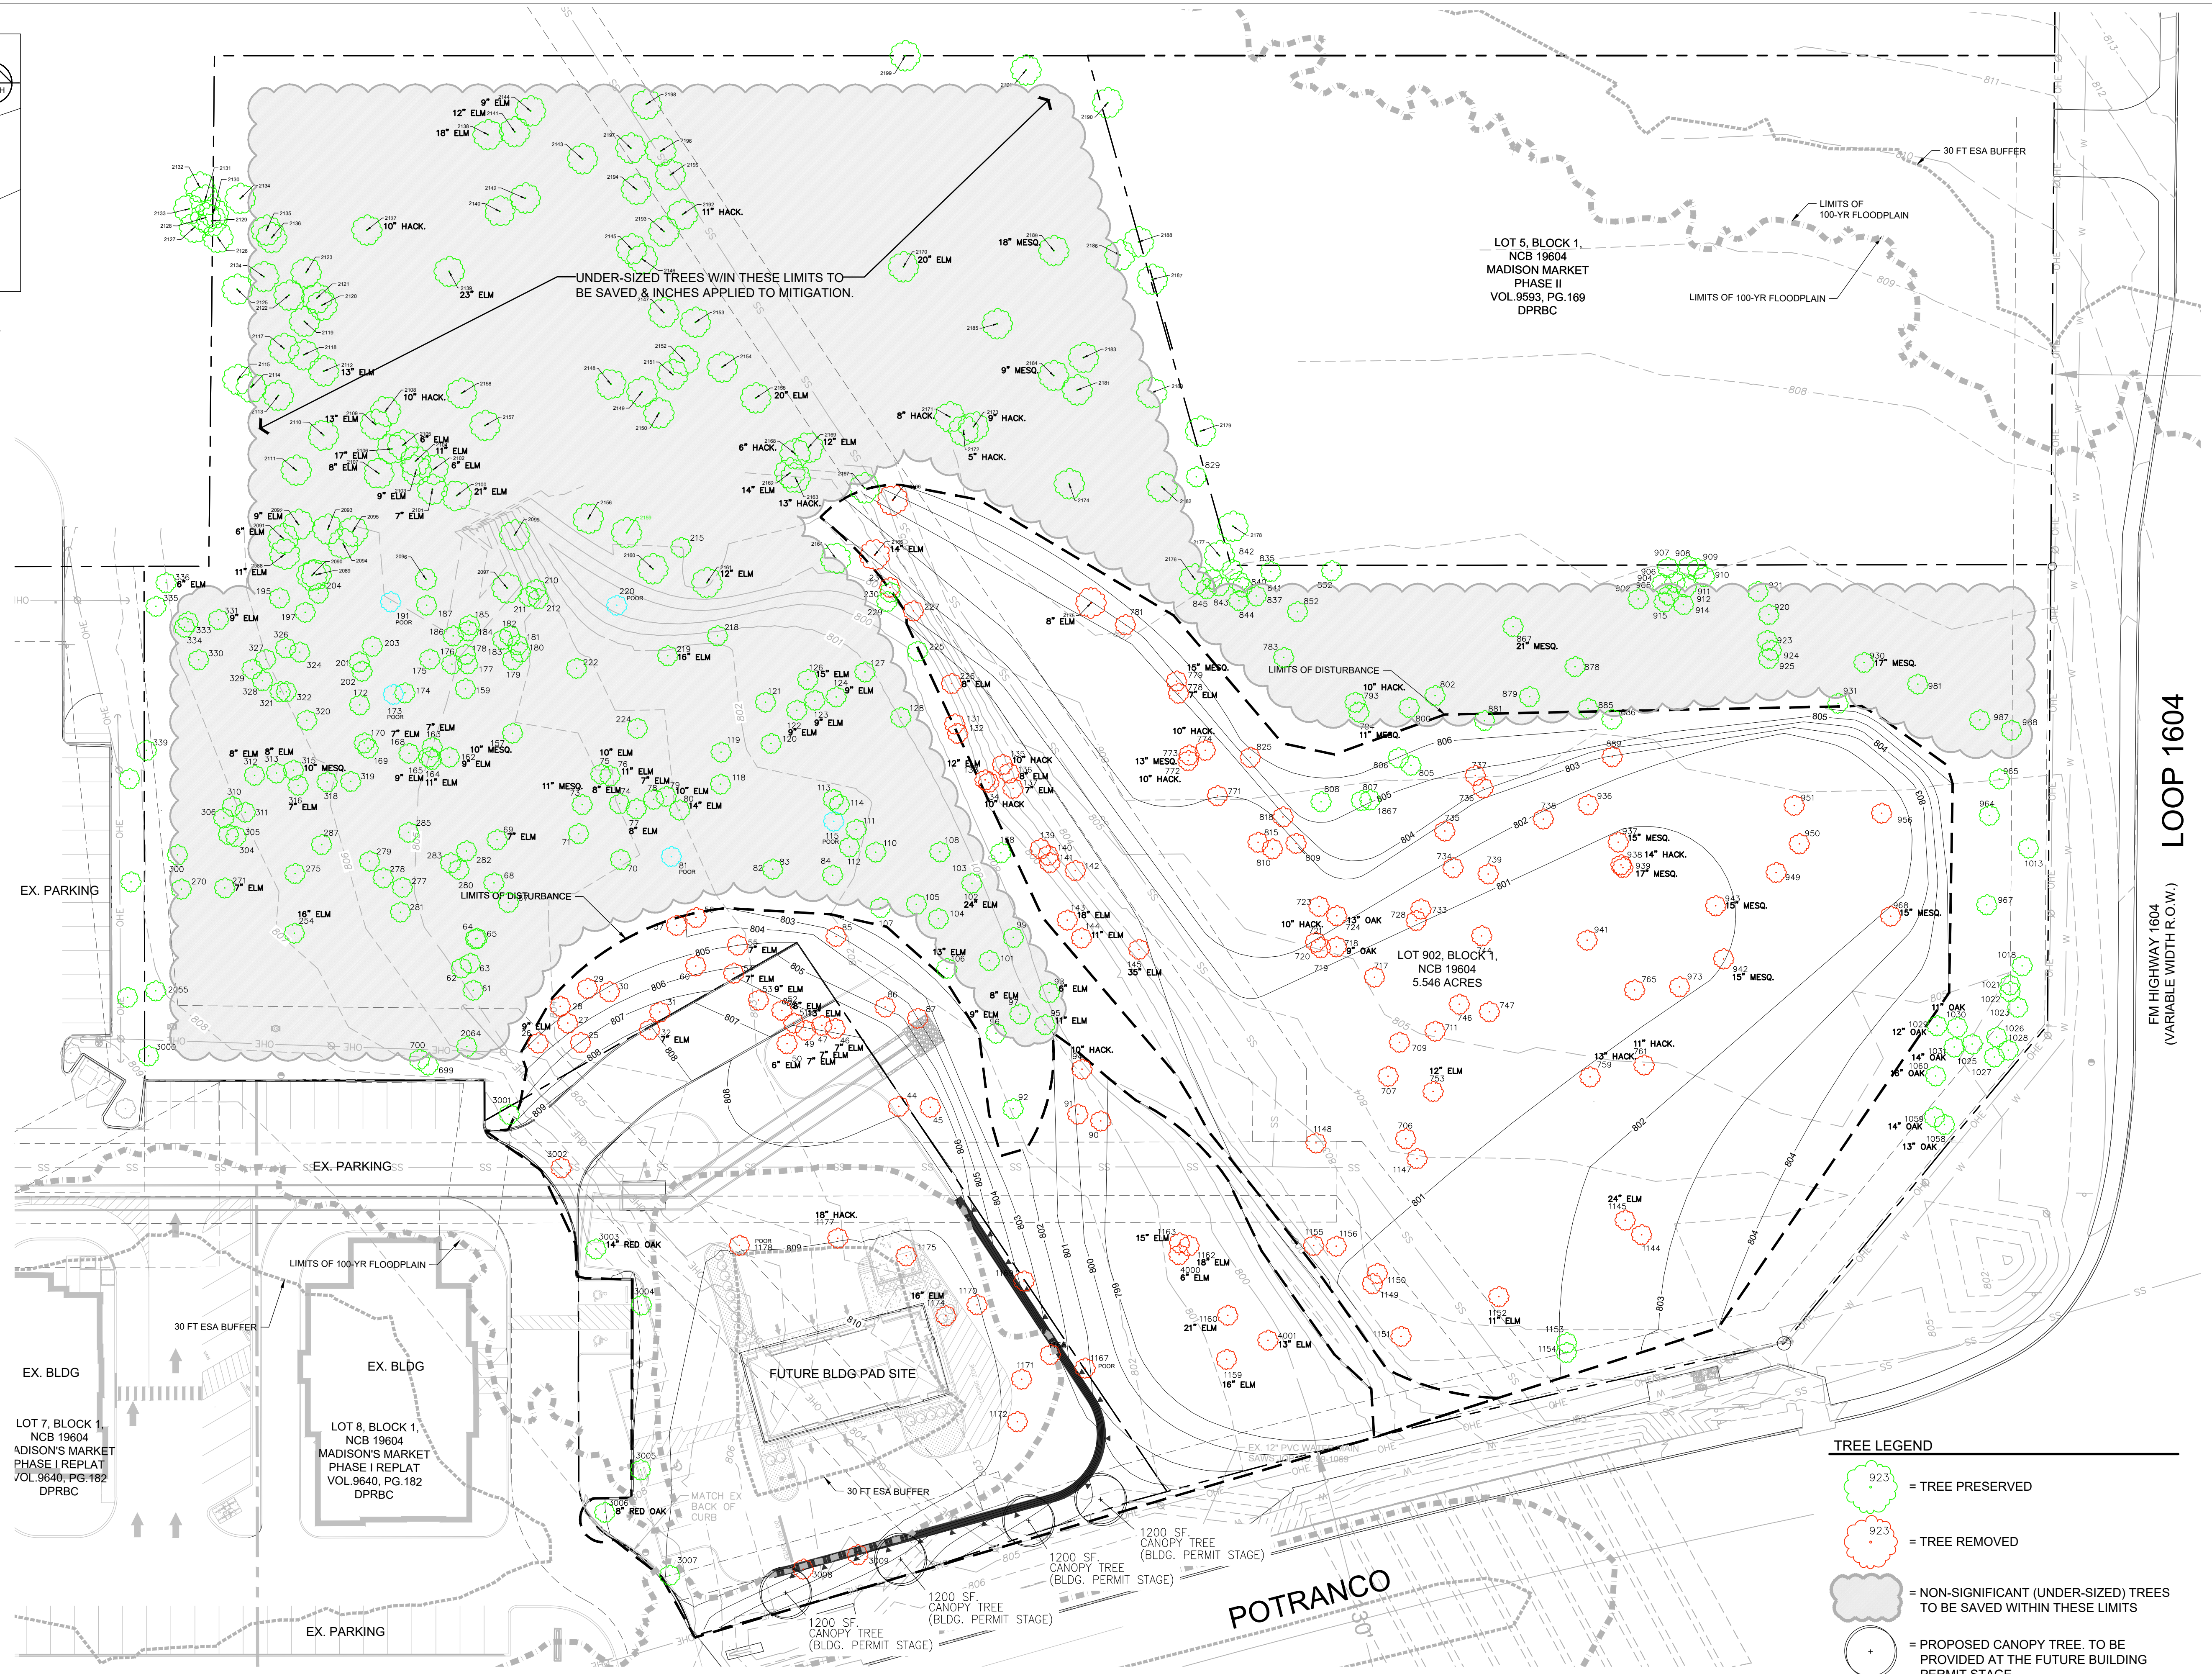


TREE LEGEND

- = TREE PRESERVED
- = TREE REMOVED
- = NON-SIGNIFICANT (UNDER-SIZED) TREES TO BE SAVED WITHIN THESE LIMITS
- = PROPOSED CANOPY TREE, TO BE PROVIDED AT THE FUTURE BUILDING PERMIT STAGE
- = FLOODPLAIN LIMITS LINE
- = 30' FLOODPLAIN BUFFER LIMITS LINE
- = PROPERTY LINE



TREE PRESERVATION PLAN

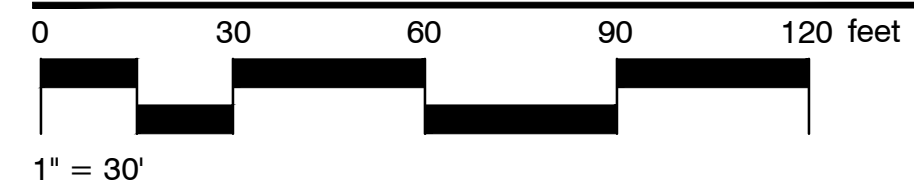

THIS SHEET IS INTENDED TO BE PRINTED & VIEWED IN COLOR

#	REVISIONS DATE
1	SITE ADJUSTMENT 9/7/2021
2	SITE ADJUSTMENT 9/15/2021

COOPER LOCHTE
LANDSCAPE ARCHITECTURE, LLC
1270 CHAMBERLAIN PATH, SUITE 100, SAN ANTONIO, TEXAS 78247 / TEL (202) 849-6970



TREE PRESERVATION PLAN
MADISON MARKET NEW PAD SITE
11203 POTRANCO ROAD
SAN ANTONIO, TEXAS 78253

DRAWN BY: BL
CHECKED BY: JL
APPROVED BY: JL
PROJECT NUMBER: 21-020
FILE LOCATION: COOPER_21
DATE: 2/25/2022
SHEET

L1






Date: Feb 24, 2022 11:55am User ID: Jason
Files: C:\Users\jason\Documents\2021\2107_MadisonMarketNewPadSite\Map\Map\Drawings\Design\2107_MadisonMarketNewPadSite.dwg

TREE INVENTORY						
TAG #	DBH	SPECIES	PRESERVE	REMOVE	CATEGORY/DESIGNATION	NOTES
25	9	ELM		9	FLOODPLAIN TREE	LOT-902
26	9	ELM		9	FLOODPLAIN TREE	LOT-902
27	7	ELM		7	FLOODPLAIN TREE	LOT-902
28	7	ELM		7	FLOODPLAIN TREE	LOT-902
29	7	ELM		7	FLOODPLAIN TREE	LOT-902
30	7	ELM		7	FLOODPLAIN TREE	LOT-902
31	9	ELM		9	FLOODPLAIN TREE	LOT-902
32	7	ELM		7	FLOODPLAIN TREE	LOT-10
44	8	ELM		8	FLOODPLAIN TREE	LOT-10
45	18	ELM		18	FLOODPLAIN TREE	LOT-902
46	7	ELM		7	FLOODPLAIN TREE	LOT-10
47	7	ELM		7	FLOODPLAIN TREE	LOT-10
49	7	ELM		7	FLOODPLAIN TREE	LOT-10
50	6	ELM		6	FLOODPLAIN TREE	LOT-10
51	13	ELM	13		FLOODPLAIN TREE	LOT-10
52	8	ELM		8	FLOODPLAIN TREE	LOT-10
53	9	ELM		9	FLOODPLAIN TREE	LOT-10
54	7	ELM		7	FLOODPLAIN TREE	LOT-902
55	7	ELM		7	FLOODPLAIN TREE	LOT-902
56	19	ELM		19	FLOODPLAIN TREE	LOT-902
57	26	MESQUITE		X	POOR-DECLINE-HAZARD	HOLLOW TRUNK
58	11	HACKBERRY	11		FLOODPLAIN TREE	LOT-902
60	16	ELM		16	FLOODPLAIN TREE	LOT-902
61	15	ELM	15	15	FLOODPLAIN TREE	LOT-902
62	18	HACKBERRY	18		FLOODPLAIN TREE	LOT-902
63	11	HACKBERRY	11		FLOODPLAIN TREE	LOT-902
64	17	HACKBERRY	17		FLOODPLAIN TREE	LOT-902
65	7	ELM		7	FLOODPLAIN TREE	LOT-902
67	11	HACKBERRY	11		FLOODPLAIN TREE	LOT-902
68	9	ELM	9		FLOODPLAIN TREE	LOT-902
69	7	ELM		7	FLOODPLAIN TREE	LOT-902
70	11	HACKBERRY	11		FLOODPLAIN TREE	LOT-902
71	12	HACKBERRY	12		FLOODPLAIN TREE	LOT-902
73	11	MESQUITE	11		FLOODPLAIN TREE	LOT-902
74	8	ELM	8		FLOODPLAIN TREE	LOT-902
75	10	ELM	10		FLOODPLAIN TREE	LOT-902
76	11	ELM	11		FLOODPLAIN TREE	LOT-902
77	8	ELM		8	FLOODPLAIN TREE	LOT-902
78	7	ELM		7	FLOODPLAIN TREE	LOT-902
79	10	ELM		10	FLOODPLAIN TREE	LOT-902
80	14	ELM	14		FLOODPLAIN TREE	LOT-902
81	7	ELM		X	POOR-DECLINE-HAZARD	LOT-902
82	7	ELM	7		FLOODPLAIN TREE	LOT-902
83	15	ELM	15		FLOODPLAIN TREE	LOT-902
84	21	ELM	21		FLOODPLAIN TREE	LOT-902
85	9	ELM		9	FLOODPLAIN TREE	LOT-902
86	23	ELM		23	FLOODPLAIN TREE	LOT-902
87	17	HACKBERRY		17	FLOODPLAIN TREE	LOT-902
90	20	ELM	20		FLOODPLAIN TREE	LOT-902
91	15	ELM		15	FLOODPLAIN TREE	LOT-902
92	13	ELM	13		FLOODPLAIN TREE	LOT-902
94	10	HACKBERRY		10	FLOODPLAIN TREE	LOT-902
95	11	ELM	11		FLOODPLAIN TREE	LOT-902
96	9	ELM	9		FLOODPLAIN TREE	LOT-902
97	8	ELM	8		FLOODPLAIN TREE	LOT-902
98	6	ELM	6		FLOODPLAIN TREE	LOT-902
99	15	ELM	15		FLOODPLAIN TREE	LOT-902
101	11	ELM	11		FLOODPLAIN TREE	LOT-902
102	24	ELM	24		HERITAGE-FP	LOT-902
103	10	ELM	10		FLOODPLAIN TREE	LOT-902
104	7	ELM	7		FLOODPLAIN TREE	LOT-902
105	9	ELM	9		FLOODPLAIN TREE	LOT-902
106	13	ELM	13		FLOODPLAIN TREE	LOT-902
107	8	ELM	8		FLOODPLAIN TREE	LOT-902
108	15	ELM	15		FLOODPLAIN TREE	LOT-902
110	13	ELM	13		FLOODPLAIN TREE	LOT-902
111	8	ELM	8		FLOODPLAIN TREE	LOT-902
112	13	ELM	13		FLOODPLAIN TREE	LOT-902
113	11	ELM	11		FLOODPLAIN TREE	LOT-902
114	13	ELM	13		FLOODPLAIN TREE	LOT-902
115	9	ELM		X	POOR-DECLINE-HAZARD	LOT-902
118	12	ELM	12		FLOODPLAIN TREE	LOT-902
119	14	ELM	14		FLOODPLAIN TREE	LOT-902
120	12	ELM	12		FLOODPLAIN TREE	LOT-902
121	9	ELM	9		FLOODPLAIN TREE	LOT-902
122	9	ELM	9		FLOODPLAIN TREE	LOT-902
123	9	ELM	9		FLOODPLAIN TREE	LOT-902
124	9	ELM	9		FLOODPLAIN TREE	LOT-902
126	15	ELM	15		FLOODPLAIN TREE	LOT-902
127	15	ELM	15		FLOODPLAIN TREE	LOT-902
128	11	ELM	11		FLOODPLAIN TREE	LOT-902
131	19	ELM		19	FLOODPLAIN TREE	LOT-902
132	15	ELM		15	FLOODPLAIN TREE	LOT-902
133	12	ELM		12	FLOODPLAIN TREE	LOT-902
134	10	HACKBERRY		10	FLOODPLAIN TREE	LOT-902
135	10	HACKBERRY		10	FLOODPLAIN TREE	LOT-902
136	8	ELM		8	FLOODPLAIN TREE	LOT-902
137	7	ELM		7	FLOODPLAIN TREE	LOT-902
138	13	ELM	13		FLOODPLAIN TREE	LOT-902
139	6	ELM		6	FLOODPLAIN TREE	LOT-902
140	15	ELM		15	FLOODPLAIN TREE	LOT-902
141	8	ELM		8	FLOODPLAIN TREE	LOT-902
142	8	ELM		8	FLOODPLAIN TREE	LOT-902
143	18	ELM		18	FLOODPLAIN TREE	LOT-902
144	11	ELM		11	FLOODPLAIN TREE	LOT-902
145	35	ELM		35	HERITAGE-FP	LOT-902
157	10	MESQUITE	10		FLOODPLAIN TREE	LOT-902
159	17	MESQUITE	17		FLOODPLAIN TREE	LOT-902
162	9	ELM	9		FLOODPLAIN TREE	LOT-902
163	7	ELM	7		FLOODPLAIN TREE	LOT-902
164	11	ELM	11		FLOODPLAIN TREE	LOT-902

TREE INVENTORY						
TAG #	DBH	SPECIES	PRESERVE	REMOVE	CATEGORY/DESIGNATION	NOTES
165	9	ELM		9	FLOODPLAIN TREE	LOT-902
168	7	ELM		7	FLOODPLAIN TREE	LOT-902
169	9	ELM		9	FLOODPLAIN TREE	LOT-902
170	11	ELM		11	FLOODPLAIN TREE	LOT-902
172	8	ELM		8	FLOODPLAIN TREE	LOT-902
173	16	MESQUITE		X	POOR-DECLINE-HAZARD	LOT-902
174	7	ELM	7		FLOODPLAIN TREE	LOT-902
176	7	ELM	7		FLOODPLAIN TREE	LOT-902
176	6	ELM	6		FLOODPLAIN TREE	LOT-902
177	9	ELM	9		FLOODPLAIN TREE	LOT-902
178	10	ELM	10		FLOODPLAIN TREE	LOT-902
179	15	ELM	15		FLOODPLAIN TREE	LOT-902
180	6	ELM	6		FLOODPLAIN TREE	LOT-902
181	6	ELM	6		FLOODPLAIN TREE	LOT-902
182	7	ELM	7		FLOODPLAIN TREE	LOT-902
183	6	ELM	6		FLOODPLAIN TREE	LOT-902
184	9	ELM	9		FLOODPLAIN TREE	LOT-902
185	6	ELM	6		FLOODPLAIN TREE	LOT-902
186	6	ELM	6		FLOODPLAIN TREE	LOT-902
187	6	ELM	6		FLOODPLAIN TREE	LOT-902
191	15	MESQUITE		X	POOR-DECLINE-HAZARD	LOT-902
195	6	ELM	6		FLOODPLAIN TREE	LOT-902
197	7	ELM	7		FLOODPLAIN TREE	LOT-902
201	10	ELM	10		FLOODPLAIN TREE	LOT-902
202	9	ELM	9		FLOODPLAIN TREE	LOT-902
203	9	ELM	9		FLOODPLAIN TREE	LOT-902
204	8	ELM	8		FLOODPLAIN TREE	LOT-902
210	10	HACKBERRY	10		FLOODPLAIN TREE	LOT-902
211	8	ELM	8		FLOODPLAIN TREE	LOT-902
212	10	ELM	10		FLOODPLAIN TREE	LOT-902
215	13	ELM	X		OUTPL	LOT-902
218	16	ELM	16		FLOODPLAIN TREE	LOT-902
219	16	ELM	16		FLOODPLAIN TREE	LOT-902
220	13	ELM		X	POOR-DECLINE-HAZARD	LOT-902
222	10	HACKBERRY	10		FLOODPLAIN TREE	LOT-902
224	21	HACKBERRY		X	POOR-DECLINE-HAZARD	LOT-902
225	14	ELM	14		FLOODPLAIN TREE	LOT-902
226	8	ELM		8	FLOODPLAIN TREE	LOT-902
227	21	ELM		21	FLOODPLAIN TREE	LOT-902
229	10	ELM	10		FLOODPLAIN TREE	LOT-902
230	8	ELM	8		FLOODPLAIN TREE	LOT-902
231	13	ELM		13	FLOODPLAIN TREE	LOT-902
254	16	ELM	16		FLOODPLAIN TREE	LOT-902
270	6	ELM	6		FLOODPLAIN TREE	LOT-902
271	7	ELM	7		FLOODPLAIN TREE	LOT-902
275	8	ELM	8		FLOODPLAIN TREE	LOT-902
277	6	ELM	6		FLOODPLAIN TREE	LOT-902
278	6	ELM	6		FLOODPLAIN TREE	LOT-902
279	7	ELM	7		FLOODPLAIN TREE	LOT-902
280	7	ELM	7		FLOODPLAIN TREE	LOT-902
281	14	MESQUITE	14		FLOODPLAIN TREE	LOT-902
282	7	ELM	7		FLOODPLAIN TREE	LOT-902
283	9	ELM	9		FLOODPLAIN TREE	LOT-902
285	9	ELM	9		FLOODPLAIN TREE	LOT-902
287	6	ELM	6		FLOODPLAIN TREE	LOT-902
300	6	ELM	6		FLOODPLAIN TREE	LOT-902
304	13	MESQUITE	13		FLOODPLAIN TREE	LOT-902
305	13	HACKBERRY	13		FLOODPLAIN TREE	LOT-902
306	7	ELM	7		FLOODPLAIN TREE	LOT-902
310	6	ELM	6		FLOODPLAIN TREE	LOT-902
311	8	ELM	8		FLOODPLAIN TREE	LOT-902
312	8	ELM	8		FLOODPLAIN TREE	LOT-902
313	8	ELM	8		FLOODPLAIN TREE	LOT-902
315	10	MESQUITE	10		FLOODPLAIN TREE	LOT-902
316	7	ELM	7		FLOODPLAIN TREE	LOT-902
318	14	MESQUITE	14		FLOODPLAIN TREE	LOT-902
319	6	ELM	6		FLOODPLAIN TREE	LOT-902
320	6	ELM	6		FLOODPLAIN TREE	LOT-902
321	10	MESQUITE	10		FLOODPLAIN TREE	LOT-902
322	9	ELM	9		FLOODPLAIN TREE	LOT-902
324	6	ELM	6		FLOODPLAIN TREE	LOT-902
326	9	ELM	9		FLOODPLAIN TREE	LOT-902
327	16	ELM	16		FLOODPLAIN TREE	LOT-902
328	6	ELM	6		FLOODPLAIN TREE	LOT-902
329	10	ELM	10		FLOODPLAIN TREE	LOT-902
330	12	ELM	12		FLOODPLAIN TREE	LOT-902
331	9	ELM	9		FLOODPLAIN TREE	LOT-902
333	7	ELM	7		FLOODPLAIN TREE	LOT-902
334	16	MESQUITE	16		FLOODPLAIN TREE	LOT-902
335	6	PERSIMMON	6		FLOODPLAIN - SM	LOT-902
336	6	ELM	6		FLOODPLAIN TREE	LOT-902
337	7	ELM	7		FLOODPLAIN TREE	LOT-902
338	7	ELM	X		OUTPL	LOT-902
339	8	ELM	8		FLOODPLAIN TREE	LOT-902
699	6	ELM	6		FLOODPLAIN TREE	LOT-902
700	6	ELM	6		FLOODPLAIN TREE	LOT-902
706	15	ELM		15	FLOODPLAIN TREE	LOT-902
707	10	ELM		10	FLOODPLAIN TREE	LOT-902
709	7	ELM	7		FLOODPLAIN TREE	LOT-902
711	21	MESQUITE	21		FLOODPLAIN TREE	LOT-902
717	8	ELM	8		FLOODPLAIN TREE	LOT-902
718	9	OAK	9		FLOODPLAIN TREE	LOT-902
719	6	PERSIMMON	6		FLOODPLAIN - SM	LOT-902
720	11	OAK		11	FLOODPLAIN TREE	LOT-902
721	10	HACKBERRY		10	FLOODPLAIN TREE	LOT-902
723	5	PERSIMMON	5		FLOODPLAIN - SM	LOT-902
724	13	OAK	13		FLOODPLAIN TREE	LOT-902
728	15	MESQUITE		15	FLOODPLAIN TREE	LOT-902
733	10	HACKBERRY		10	FLOODPLAIN TREE	LOT-902
734	10	HACKBERRY		10	FLOODPLAIN TREE	LOT-902
735	8	ELM		8	FLOODPLAIN TREE	LOT-902

TREE INVENTORY						
TAG #	DBH	SPECIES	PRESERVE	REMOVE	CATEGORY/DESIGNATION	NOTES
1059	14	OAK	14		FLOODPLAIN TREE	LOT-902
1060	16	OAK	16		FLOODPLAIN TREE	LOT-902
1144	15	ELM		15	FLOODPLAIN TREE	LOT-902
1145	24	ELM		24	HERITAGE-FP	LOT-902
1147	19	HACKBERRY		19	FLOODPLAIN TREE	LOT-902
1148	21	ELM		21	FLOODPLAIN TREE	LOT-902
1149	10	ELM		10	FLOODPLAIN TREE	LOT-902
1150	10	ELM		10	FLOODPLAIN TREE	LOT-902
1151	16	HACKBERRY		16	FLOODPLAIN TREE	LOT-902
1152	11	ELM		11	FLOODPLAIN TREE	LOT-902
1153	11	HACKBERRY	11		FLOODPLAIN TREE	LOT-902
1154	8	GRAPE MYRTLE	8		FLOODPLAIN TREE	LOT-902
1155	11	ELM		11	FLOODPLAIN TREE	LOT-902
1156	18	ELM		18	FLOODPLAIN TREE	LOT-902
1159	16	ELM		X	POOR-DECLINE-HAZARD	LOT-902
1160	21	ELM		21	FLOODPLAIN TREE	LOT-902
1162	18	ELM		18	FLOODPLAIN TREE	LOT-902
1163	15	ELM		15	FLOODPLAIN TREE	LOT-902
1167	17	ELM		X	POOR-DECLINE-HAZARD	LOT-902
1168	14	ELM		14	SIGNIFICANT-LG-NF-ESA	LOT-10
1169	12	ELM		12	FLOODPLAIN TREE	LOT-10
1170	12	ELM		12	SIGNIFICANT-LG-NF-ESA	LOT-10
1171	9	ELM		9	SIGNIFICANT-LG-NF-ESA	LOT-10
1172	20	ELM		20	SIGNIFICANT-LG-NF-ESA	LOT-10
1173	17	ELM		17	FLOODPLAIN TREE	LOT-902
1174	16	ELM		16	SIGNIFICANT-LG-NF-ESA	LOT-10
1175	19	ELM		19	SIGNIFICANT-LG-NF-ESA	LOT-10
1177	18	HACKBERRY		18	SIGNIFICANT-LG-NF-ESA	LOT-10
1178	18	HACKBERRY		X	POOR-DECLINE-HAZARD	LOT-10
1867	5	PERSIMMON	5		FLOODPLAIN - SM	LOT-902
2055	5	PERSIMMON	5		FLOODPLAIN - SM	LOT-902
2064	5	PERSIMMON	5		FLOODPLAIN - SM	LOT-902
2088	11	ELM	11		FLOODPLAIN TREE	LOT-902
2089	9	ELM	9		FLOODPLAIN TREE	LOT-902
2090	7	POST OAK	7		FLOODPLAIN TREE	LOT-902
2091	6	ELM	6		FLOODPLAIN TREE	LOT-902
2092	9	ELM	9		FLOODPLAIN TREE	LOT-902
2093	7	POST OAK	7		FLOODPLAIN TREE	LOT-902
2094	7	ELM	7		FLOODPLAIN TREE	LOT-902
2095	13	ELM	13		FLOODPLAIN TREE	LOT-902
2096	7	ELM	7		FLOODPLAIN TREE	LOT-902
2097	10	ELM	10		FLOODPLAIN TREE	LOT-902
2099	9	ELM	9		FLOODPLAIN TREE	LOT-902
2100	21	ELM	21		FLOODPLAIN TREE	LOT-902
2101	7	ELM	7		FLOODPLAIN TREE	LOT-902
2102	6	ELM	6		FLOODPLAIN TREE	LOT-902
2103	9	ELM	9		FLOODPLAIN TREE	LOT-902
2104	11	ELM	11		FLOODPLAIN TREE	LOT-902
2105	6	ELM	6		FLOODPLAIN TREE	LOT-902
2106	17	ELM	17		FLOODPLAIN TREE	LOT-902
2107	8	ELM	8		FLOODPLAIN TREE	LOT-902
2108	10	HACKBERRY	10		FLOODPLAIN TREE	LOT-902
2109	13	ELM	13		FLOODPLAIN TREE	LOT-902
2110	15	ELM	15		FLOODPLAIN TREE	LOT-902
2111	13	ELM	13		FLOODPLAIN TREE	LOT-902
2112	13	ELM	13		FLOODPLAIN TREE	LOT-902
2113	11	ELM	11		FLOODPLAIN TREE	LOT-902
2114	5	HACKBERRY	5		FLOODPLAIN TREE	LOT-902
2115	13	HACKBERRY	13		FLOODPLAIN TREE	LOT-902
2117	11	ELM	11		FLOODPLAIN TREE	LOT-902
2118	8	ELM	8		FLOODPLAIN TREE	LOT-902
2119	11	ELM	11		FLOODPLAIN TREE	LOT-902
2120	19	ELM	19		FLOODPLAIN TREE	LOT-902
2121	7	ELM	7		FLOODPLAIN TREE	LOT-902
2122	6	ELM	6		FLOODPLAIN TREE	LOT-902
2123	12	ELM	12		FLOODPLAIN TREE	LOT-902
2124	8	ELM	8		FLOODPLAIN TREE	LOT-902
2125	17	ELM	17		FLOODPLAIN TREE	LOT-902
2126	11	ELM	11		FLOODPLAIN TREE	LOT-902
2127	6	ELM	X		OUTPL	OUTPL
2128	6	ELM	X		OUTPL	OUTPL
2129	6	ELM	6		FLOODPLAIN TREE	LOT-902
2130	6	ELM	6		FLOODPLAIN TREE	LOT-902
2131	9	PERSIMMON	X		OUTPL	OUTPL
2132	9	PERSIMMON	X		OUTPL	OUTPL
2133	13	ELM	X		OUTPL	OUTPL
2134	9	ELM	9		FLOODPLAIN TREE	LOT-902
2135	8	ELM	8		FLOODPLAIN TREE	LOT-902
2136	12	ELM	12		FLOODPLAIN TREE	LOT-902
2137	10	HACKBERRY	10		FLOODPLAIN TREE	LOT-902
2138	18	ELM	18		FLOODPLAIN TREE	LOT-902
2139	23	ELM	23		FLOODPLAIN TREE	LOT-902
2140	18	ELM	18		FLOODPLAIN TREE	LOT-902
2141	12	ELM	12		FLOODPLAIN TREE	LOT-902
2142	7	ELM	7		FLOODPLAIN TREE	LOT-902
2143	14	ELM	14		FLOODPLAIN TREE	LOT-902
2144	9	ELM	9		FLOODPLAIN TREE	LOT-902
2145	10	HACKBERRY	10		FLOODPLAIN TREE	LOT-902
2146	11	HACKBERRY	11		FLOODPLAIN TREE	LOT-902
2147	12	ELM	12		FLOODPLAIN TREE	LOT-902
2148	14	ELM	14		FLOODPLAIN TREE	LOT-902
2149	14	ELM	14		FLOODPLAIN TREE	LOT-902
2150	11	ELM	11		FLOODPLAIN TREE	LOT-902
2151	6	ELM	6		FLOODPLAIN TREE	LOT-902
2152	14	ELM	14		FLOODPLAIN TREE	LOT-902
2153	20	ELM	20		FLOODPLAIN TREE	LOT-902
2154	9	ELM	9		FLOODPLAIN TREE	LOT-902
2155	20	ELM	20		FLOODPLAIN TREE	LOT-902
2156	21	ELM	21		FLOODPLAIN TREE	LOT-902
2157	13	ELM	13		FLOODPLAIN TREE	LOT-902
2158	11	ELM	11		FLOODPLAIN TREE	LOT-902

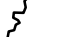

TREES	CODE	QTY	COMMON / BOTANICAL NAME	CONT	CAL	SIZE
	CL	6	DESERT WILLOW / CHILOPSIS LINEARIS MULTI-TRUNK	CONT.	2" CAL	6'-8'H, 3'-4'S
	QS	4	SHUMARD RED OAK / QUERCUS SHUMARDII SINGLE STRAIGHT TRUNK, PARK QUALITY	CONT.	3" CAL	10'-12'H, 5'-6'S
	ML	9	TEXAS MOUNTAIN LAUREL / SOPHORA SECUNDIFLORA MULTI-TRUNK	CONT.	2" CAL	6'-8'H, 3'-4'S
	RB	9	TEXAS REDBUD / CERCIS TEXANA MATCHING SPECIMENS	CONT.	2" CAL	6'-8'H, 3'-4'S
	IV	4	YAUPON HOLLY / ILEX VOMITORIA	CONT.	2" CAL	6'-8'H, 4'-5'S

