
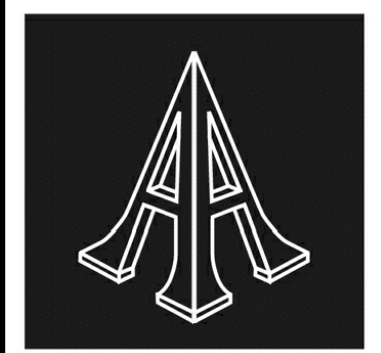


Z-2022-10700077 CD

FROM: "C-3 MC-2 AHOD" General Commercial
South Presa Metropolitan Corridor Airport Hazard
Overlay District and "C-3 AHOD" General
Commercial Airport Hazard Overlay District
TO: "C-3 CD MC-2 AHOD" General Commercial
South Presa Metropolitan Corridor Airport Hazard
Overlay District with a Conditional Use for a Truck
Stop or Laundry -Full Service and "C-3 CD AHOD"
General Commercial Airport Hazard Overlay District
with a Conditional Use for a Truck Stop or Laundry -
Full Service

I, Alfred B Leslie, the property owner, acknowledge
that this site plan submitted for the purpose of
rezoning this property is in accordance with all
applicable provisions of the Unified Development
Code. Additionally, I understand that City Council
approval of a site plan in conjunction with a
rezoning case does not relieve me from adherence to
any/all City-adopted Codes at the time of plan
submittal for building permits.

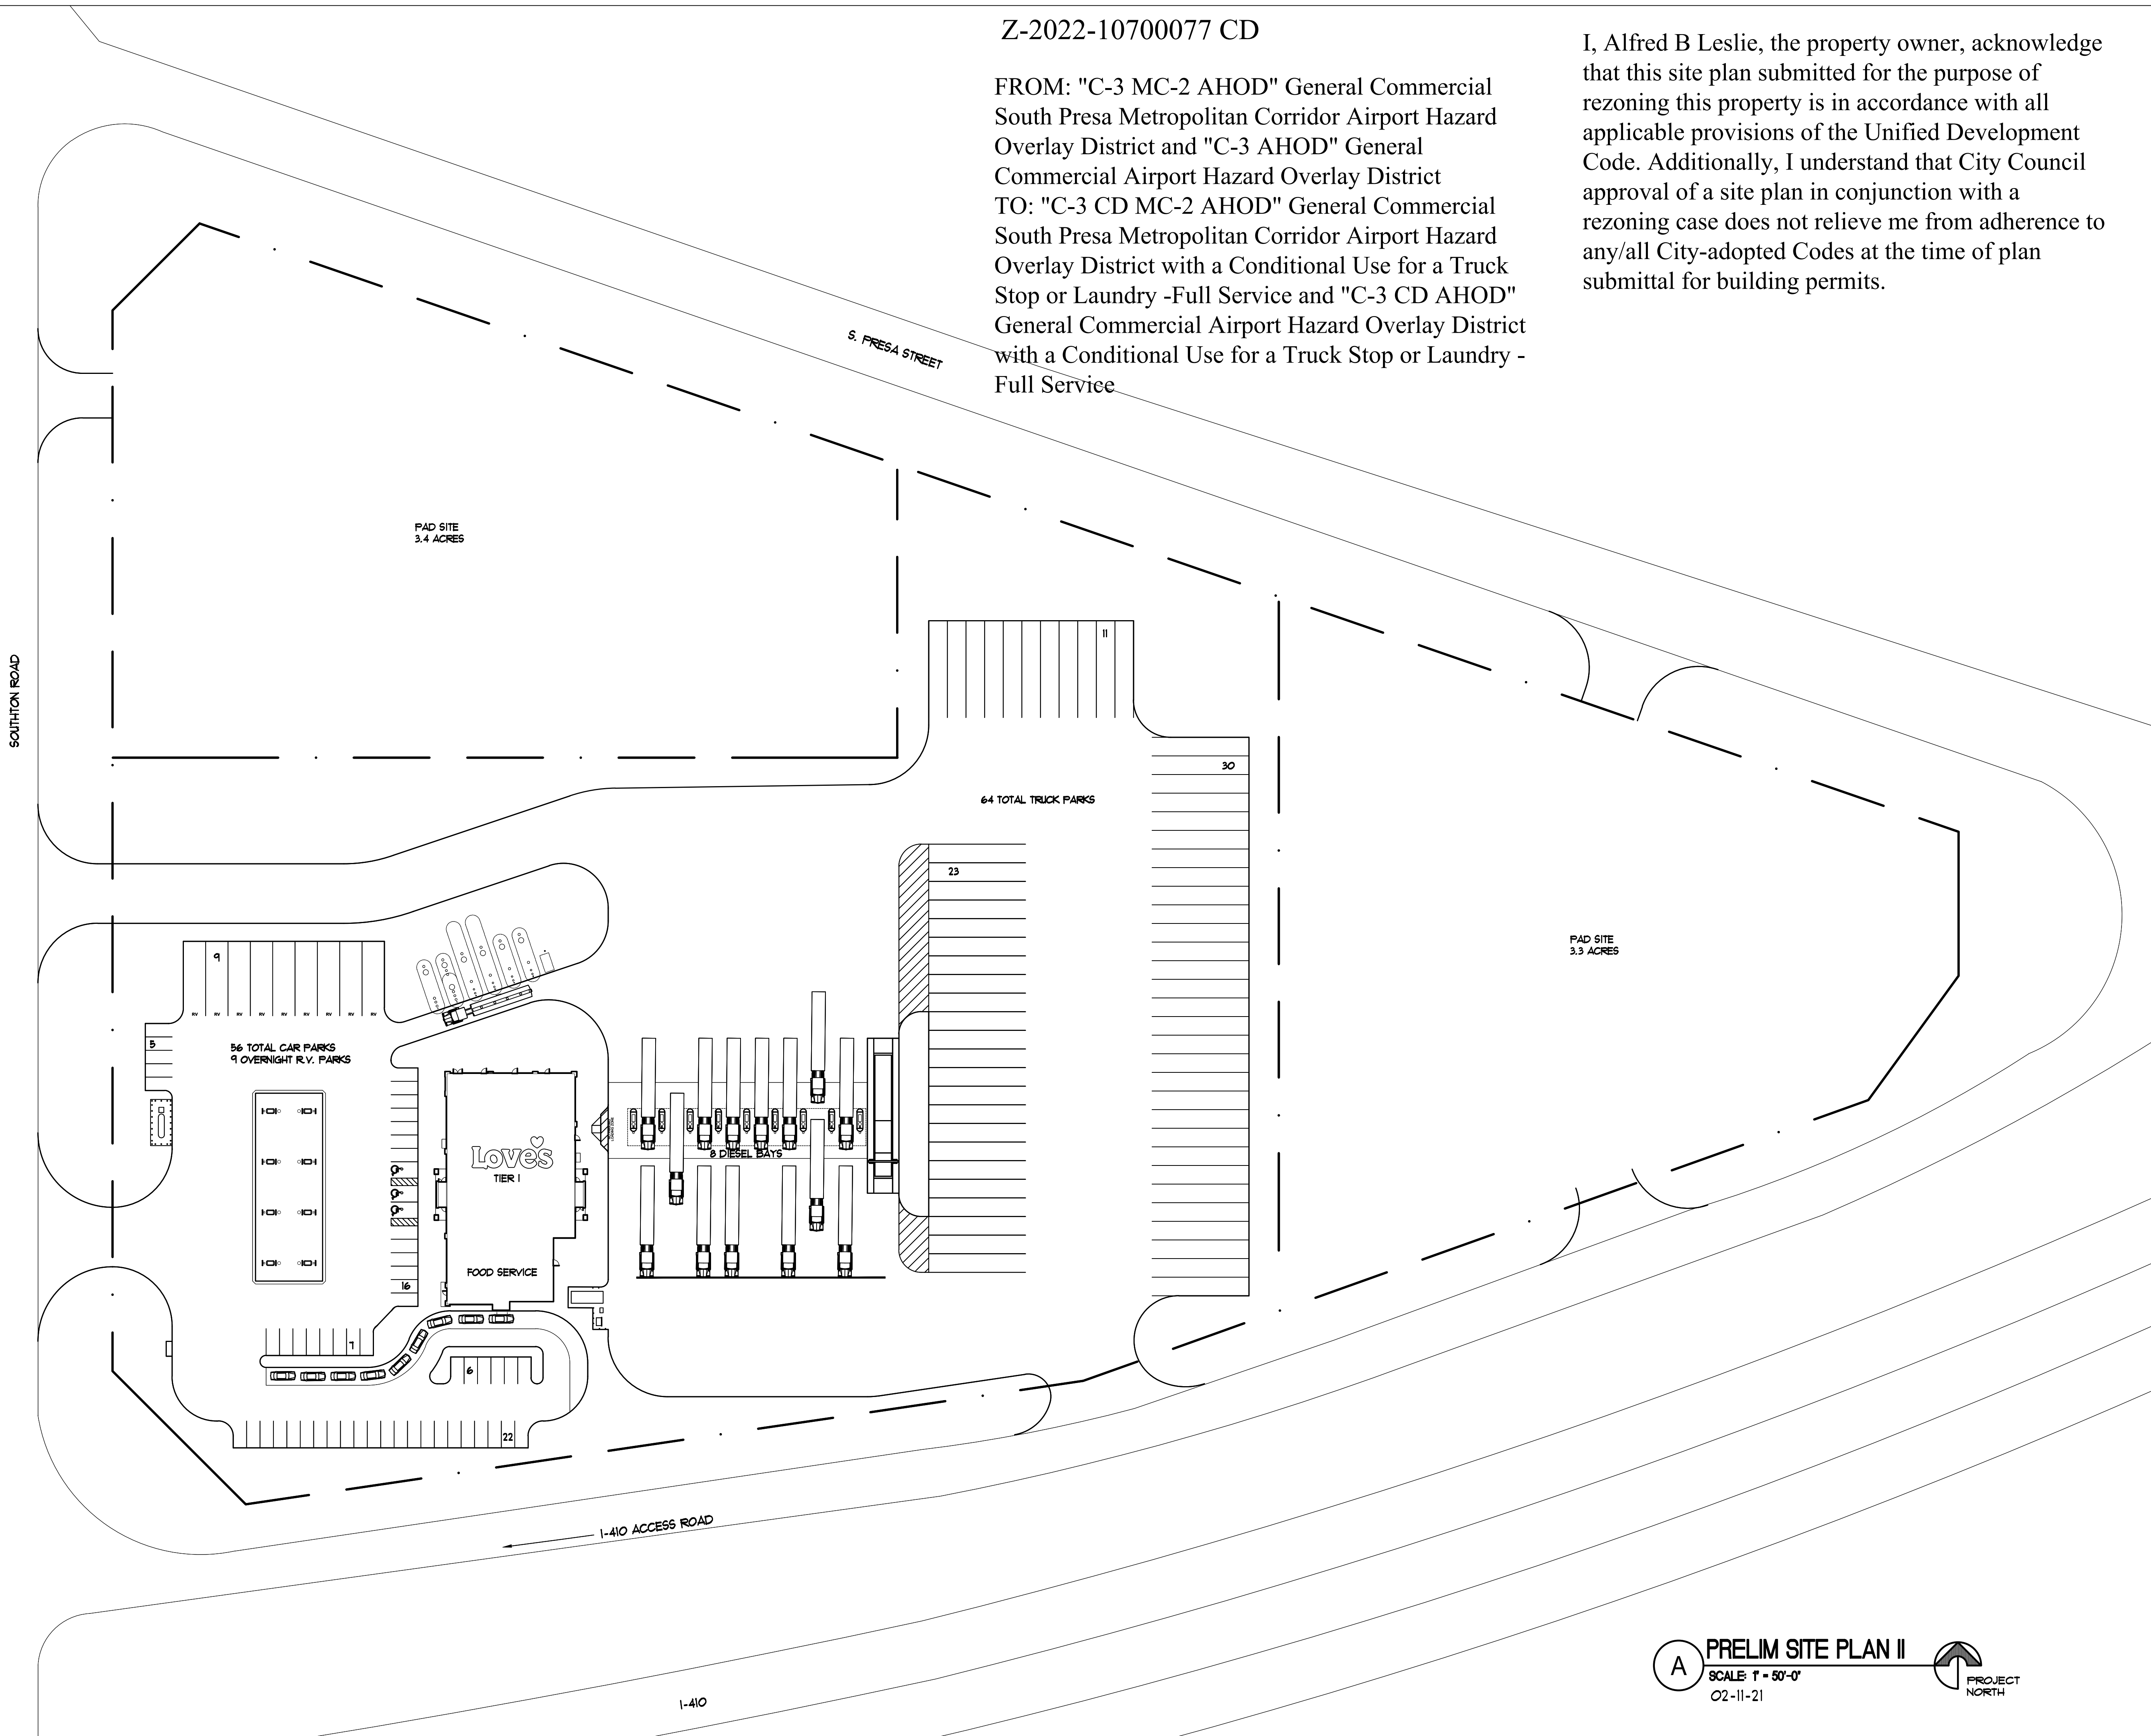

Pascal Aughtry & Associates, PC
405.463.3494
Fax 405.463.3493
937 East Britton Road
Oklahoma City, OK 73114
pascalarch.com

THIS DOCUMENT
IS PRELIMINARY IN
NATURE AND IS
NOT A FINAL
SIGNED AND
SEALED
DOCUMENT

Love's
Travel Stops
A NEW TRAVEL STOP
TIER I
SAN ANTONIO, TX

Revisions:	
No.	Date