
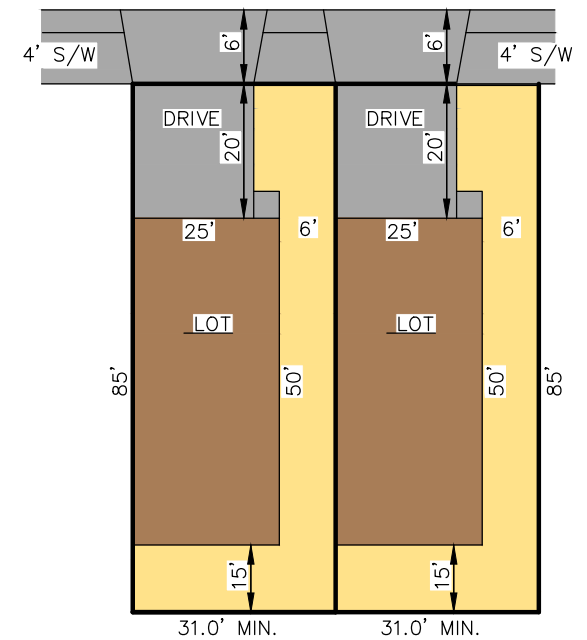
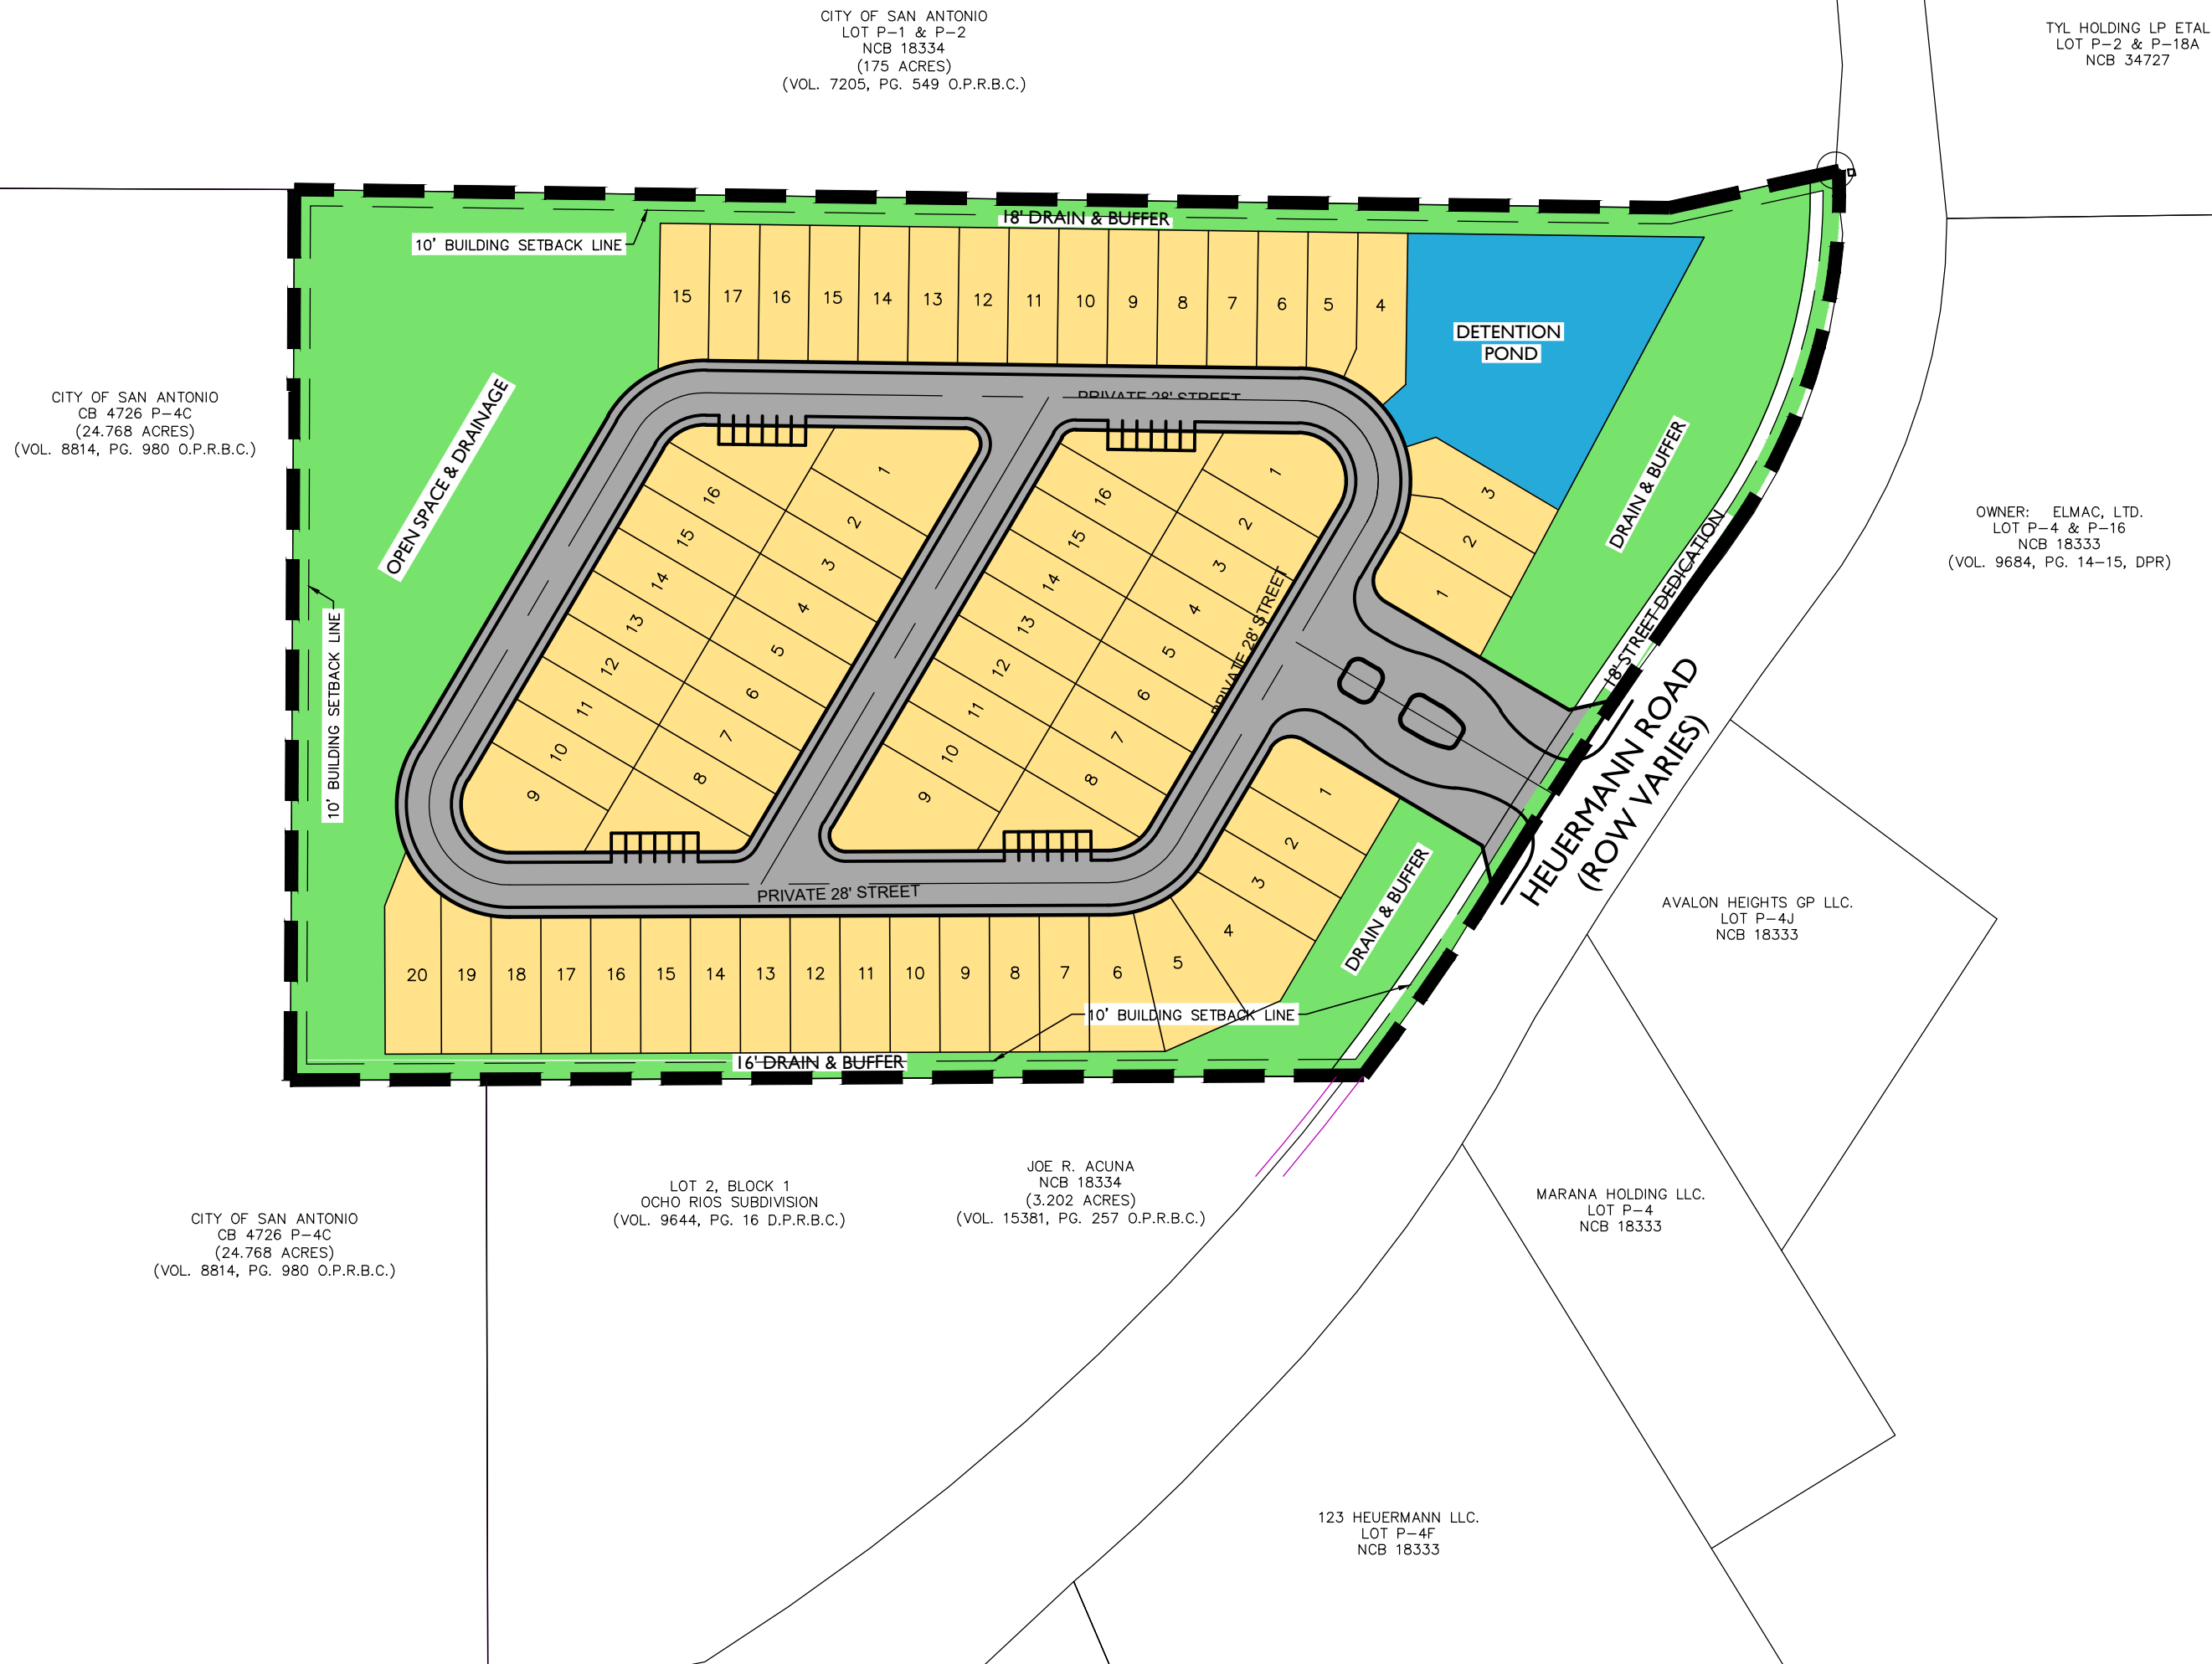
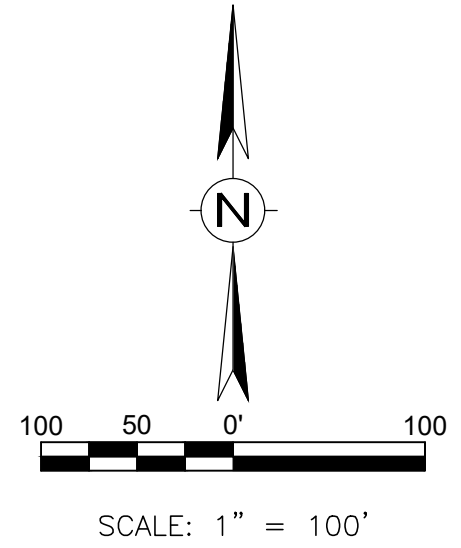


Date: Jul 15, 2022, 3:48pm User ID: pablo.deluna
File: \\Cds\01\public\JOBS\2022\122090 Heuermann 10 Acres_No Tax\Civil 3D\Eng\Engineer\PU\PU\PLAN\FRIEDRICH HILLS PUD- Color Exhibit.dwg

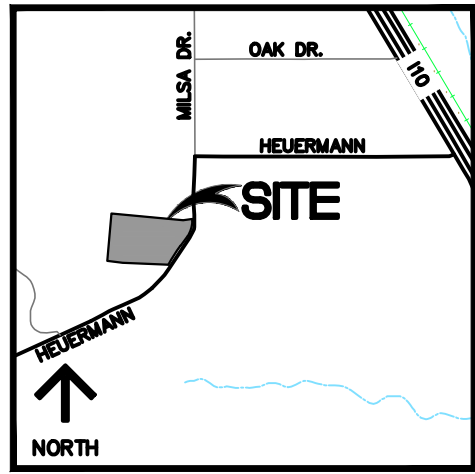

**TYPICAL
ZERO LOT LINE**
N.T.S.