


**Z-2022-10700254**  
**509 and 511 E Grayson**  
**0.242 acres of NCB 978**

**From: "I-1 AHOD"**

**To: "IDZ-2 AHOD" with uses permitted for C-2 and a Bar/ Tavern and Mobile Food Court**

5' buffer maintained between proposed awnings and property lines

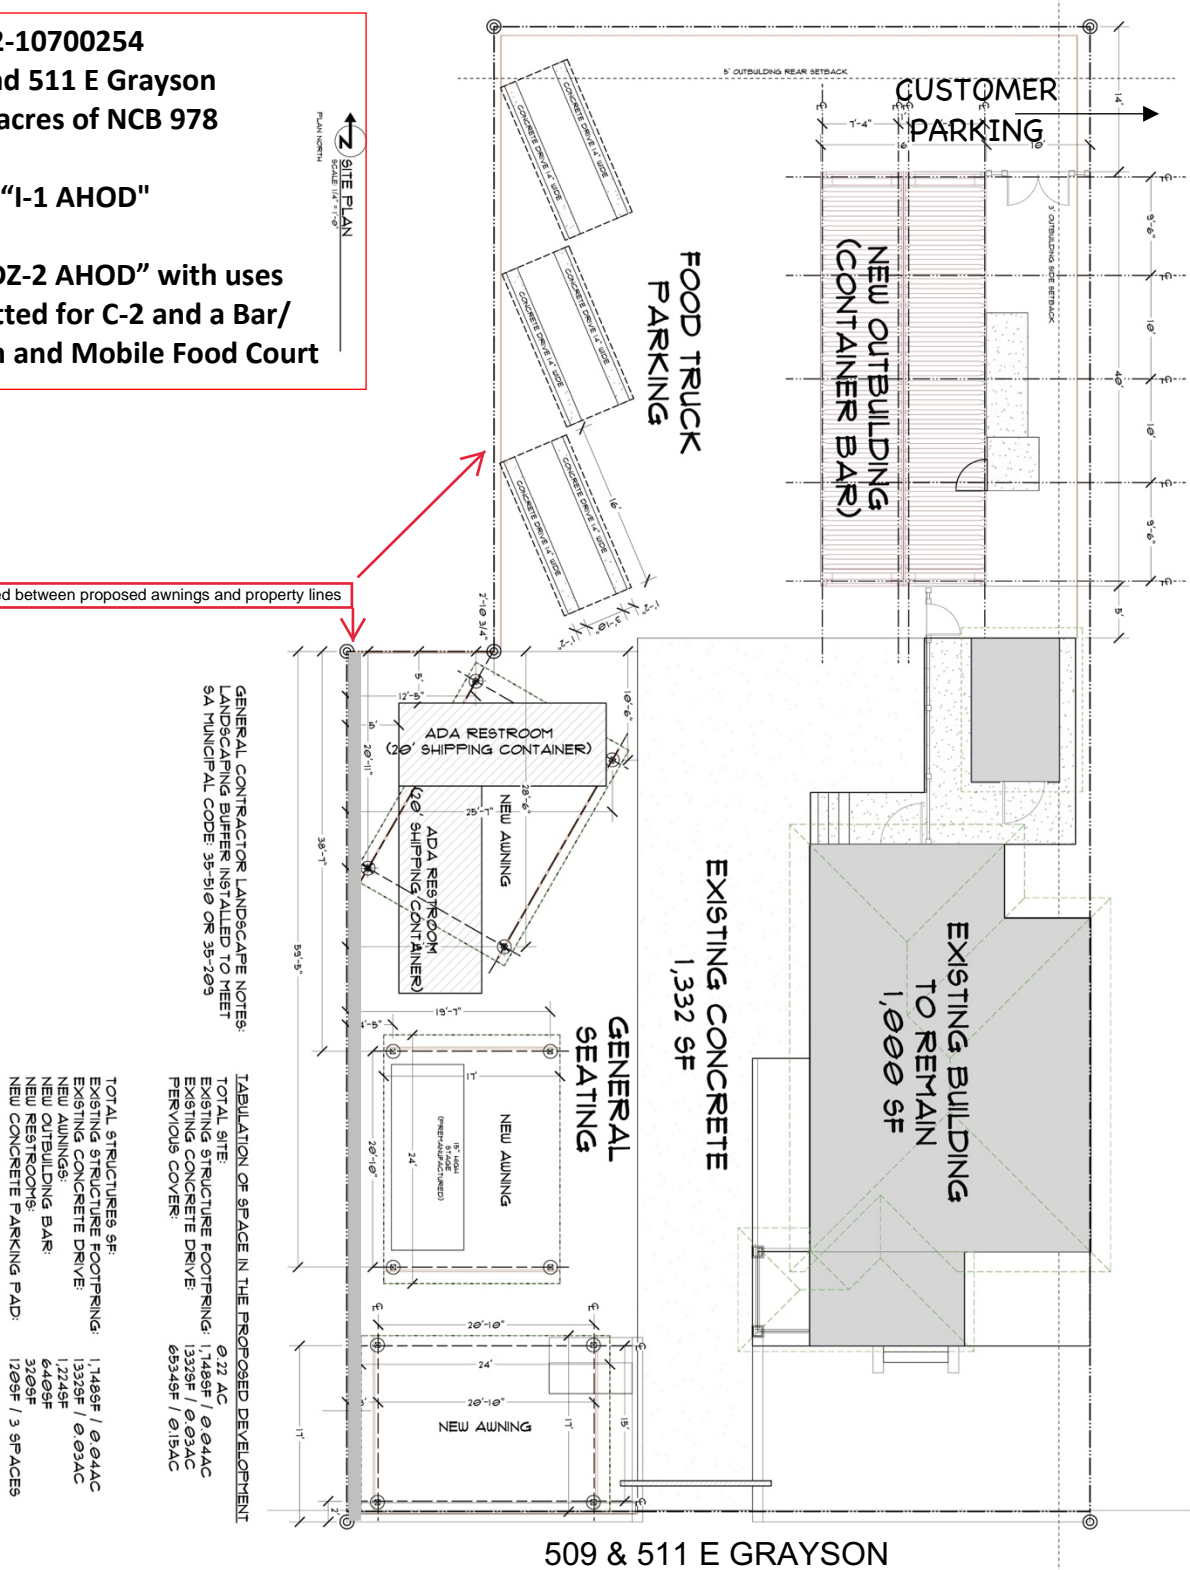

I, Patrick Shearer, Manager of OT Partners LLC, the owner, acknowledge that this site plan submitted for the purpose of rezoning this property is in accordance with all applicable provisions of the Unified Development Code. Additionally, I understand that City Council approval of a site plan in conjunction with a rezoning case does not relieve me from adherence to any/all City-adopted Codes at the time of plan submittal for building permits.