From: RM-4


To: IDZ-1 for 2 Dwelling Units

LEGEND

- BOUNDARY - MISC-CONCRETE ADJOINER OVERHEAD ELECTRIC WOOD FENCE FOUND IRON ROD SET IRON ROD RECORD INFORMATION PP (POWER POLE)

TREE SYMBOL AND TAG NUMBER

CONTRACTOR AND /OR SUB-CONTRACTOR SHALL REVIEW AND VERIFY ALL NOTES AND MEASUREMENTS BEFORE PROCEEDING WITH ANY WORK OR ORDERING MATERIALS. VERIFY FOR CLARITY AND CONSULT CONTRACTOR OR FIELD MANAGER FOR ANY DESCREPANCIES IN OR OMISSIONS FROM THE WORKING DRAWINGS. GENERAL CONTRACTOR AND SUB-CONTRACTORS ARE RESPONSIBLE TO INSURE CONSTRUCTION OF PROJECT MEETS ALL LOCAL AND APPLICABLE CODES. THESE DRAWINGS ARE OF BUILDERS TYPE AND THE DESIGNER/DRAFTER OF THIS SET OF PLANS, HEREBY NOTIFIES BOTH OWNER AND CONTRACTOR RELEASE OF LIABILITIES TO PROBLEMS AT THE JOB SITE IN REFERENCE TO SAID WORKING DRAWINGS.

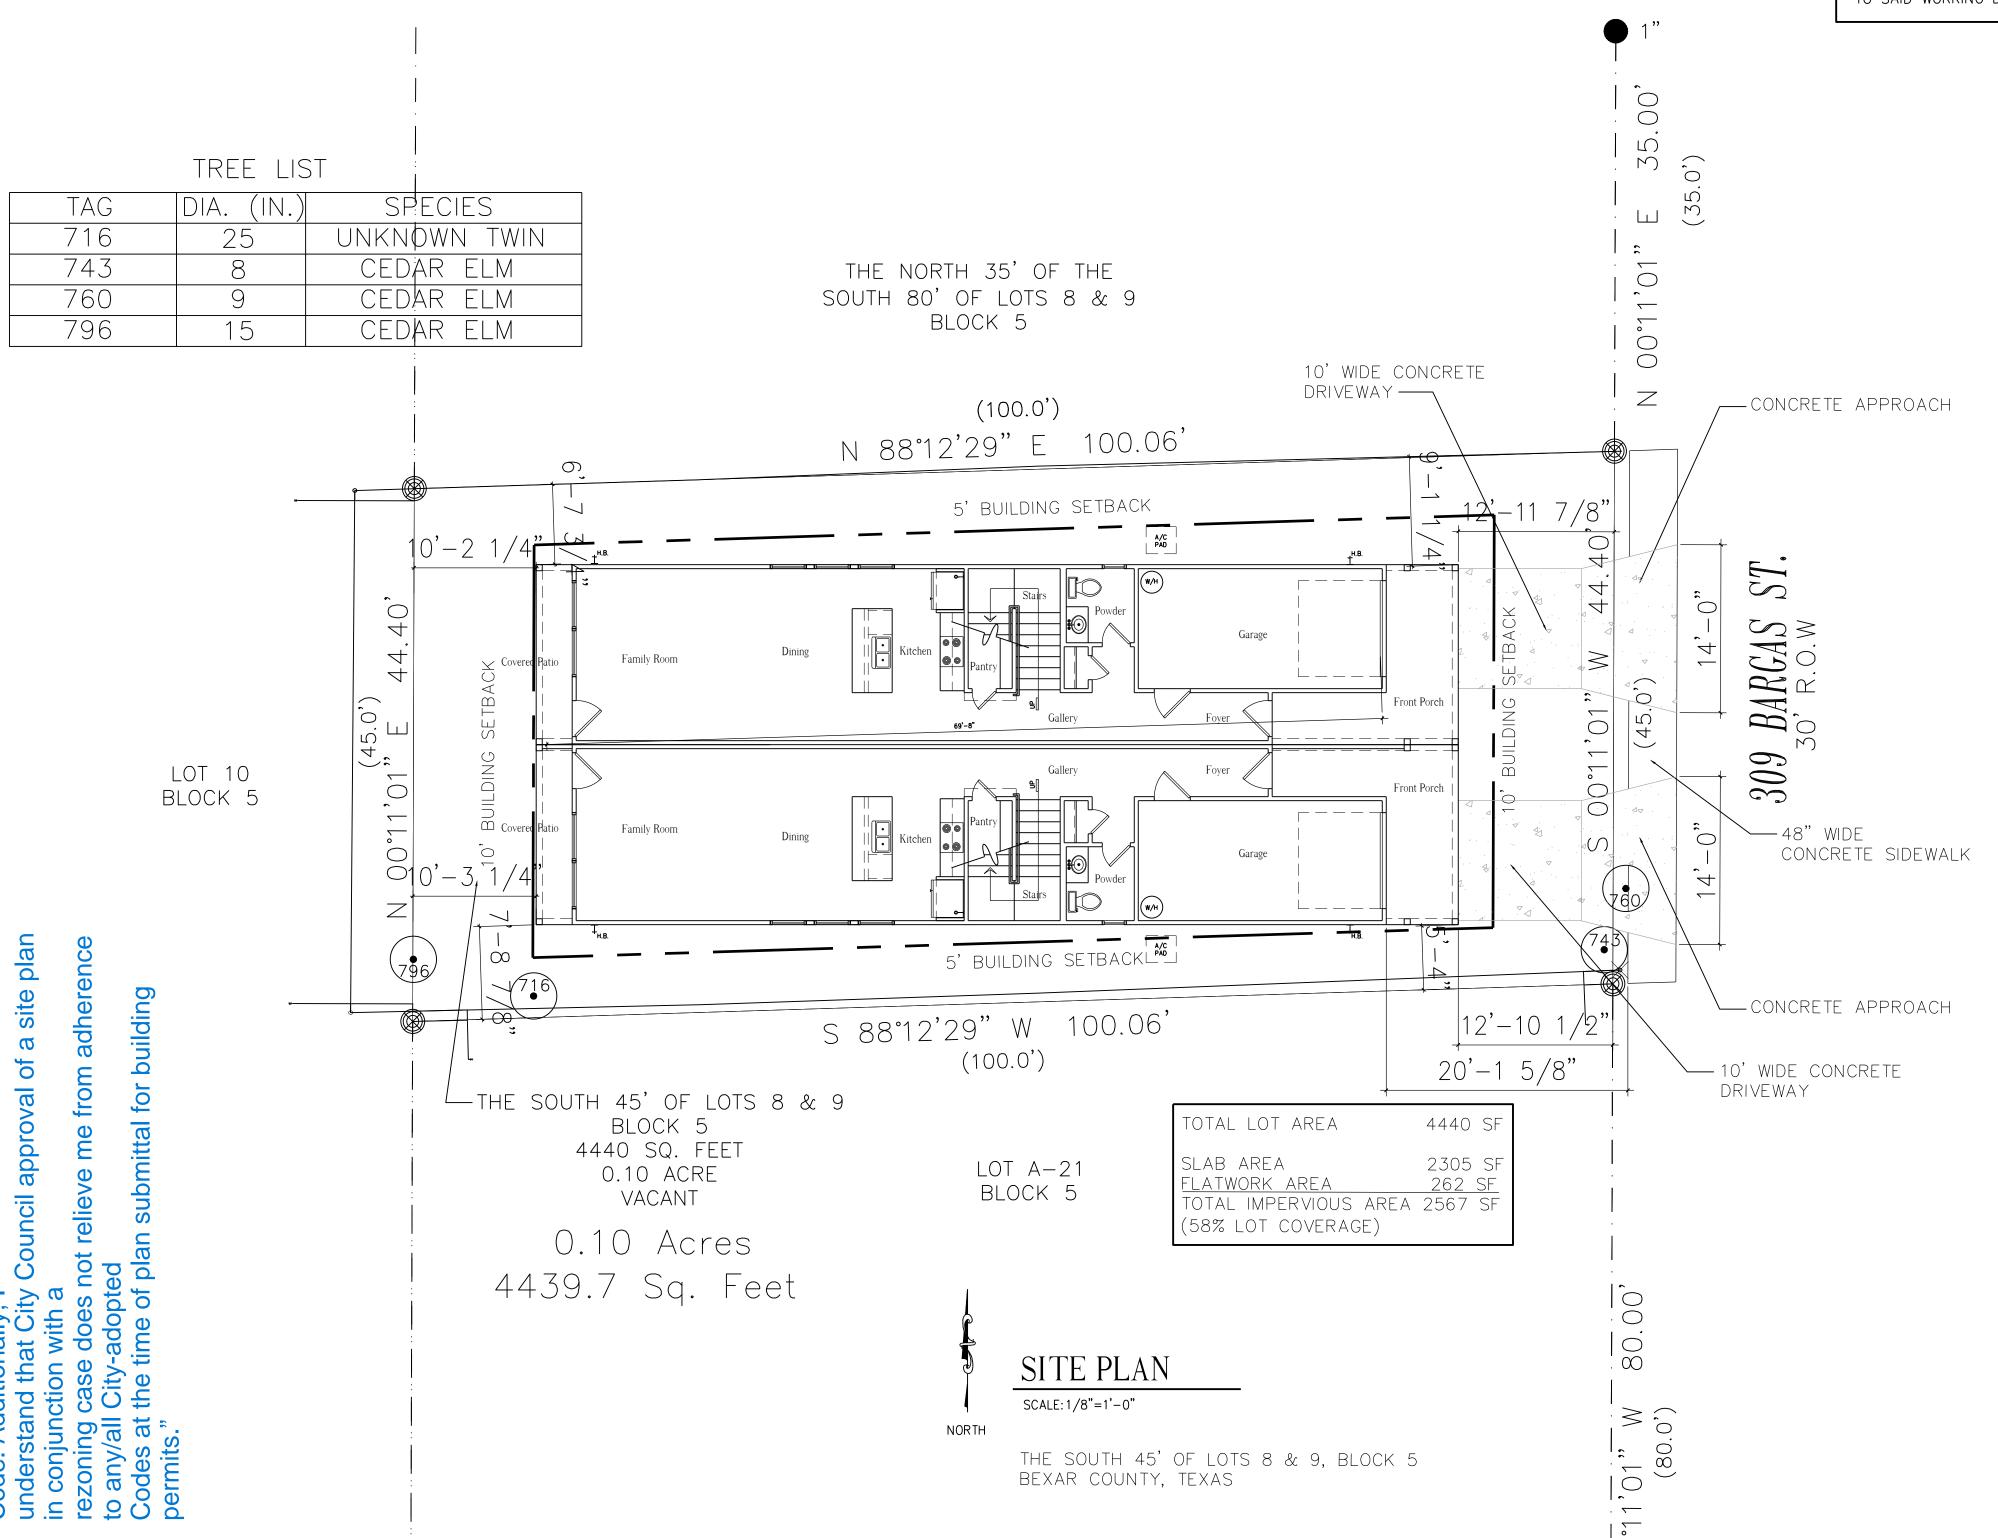

BEX

WORKING DRAWINGS SHALL NOT BE SCALED.

DATE: 04-25-2022

SHEET

