
From: "R-6" Residential Single Family District
To: "IDZ-1" Limited Intensity Infill Development Zone District with uses
permitted for seven (7) dwelling units

"I, Javier Yu, the representative, acknowledge that this site plan submitted for the purpose of rezoning this property is in accordance with all applicable provisions of the Unified Development Code. Additionally, I understand that City Council approval of a site plan in conjunction with a rezoning case does not relieve me from adherence to any/all City-adopted Codes at the time of plan submittal for building permits."

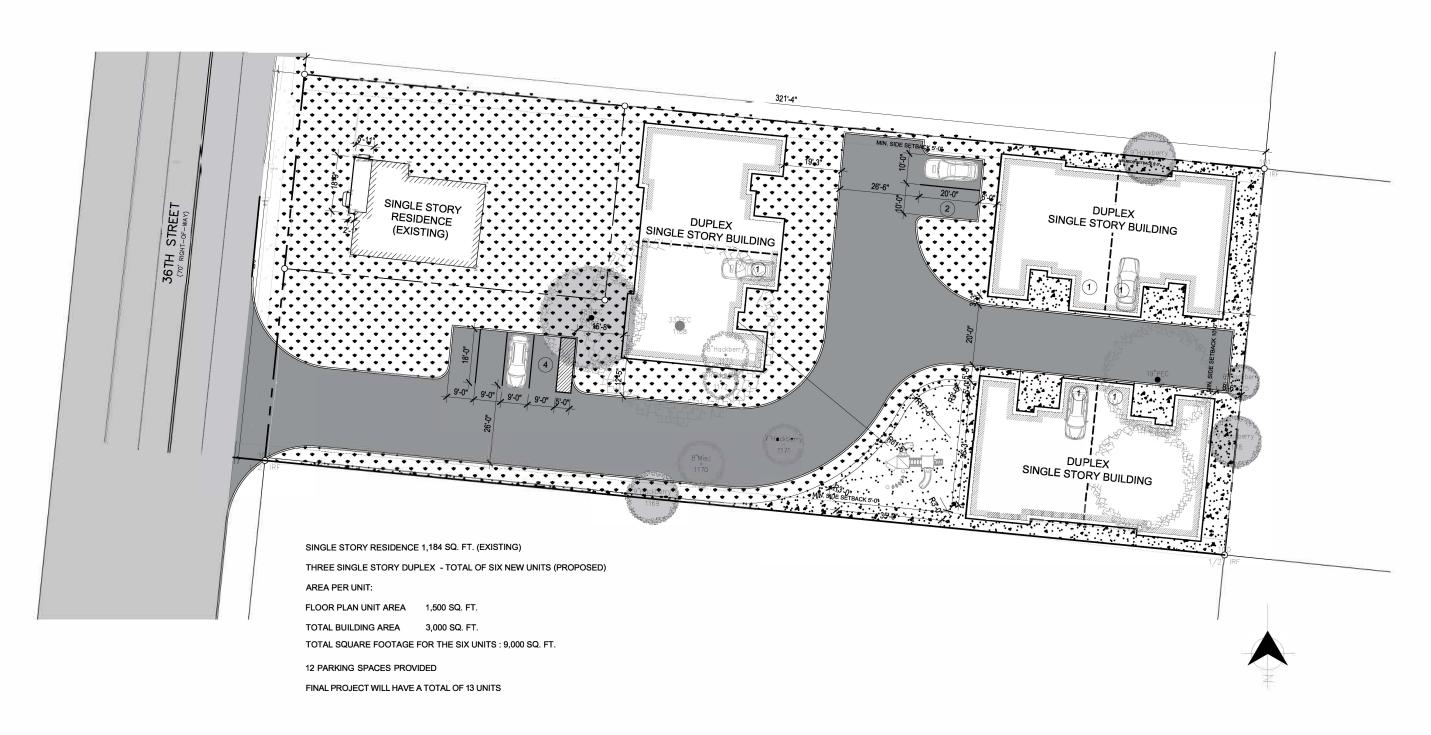

Z-2022-10700267

APPROVED BY: ____

834 SW 36th Street

MAYU — GROUP
- INNOVATIVE DESIGN -