

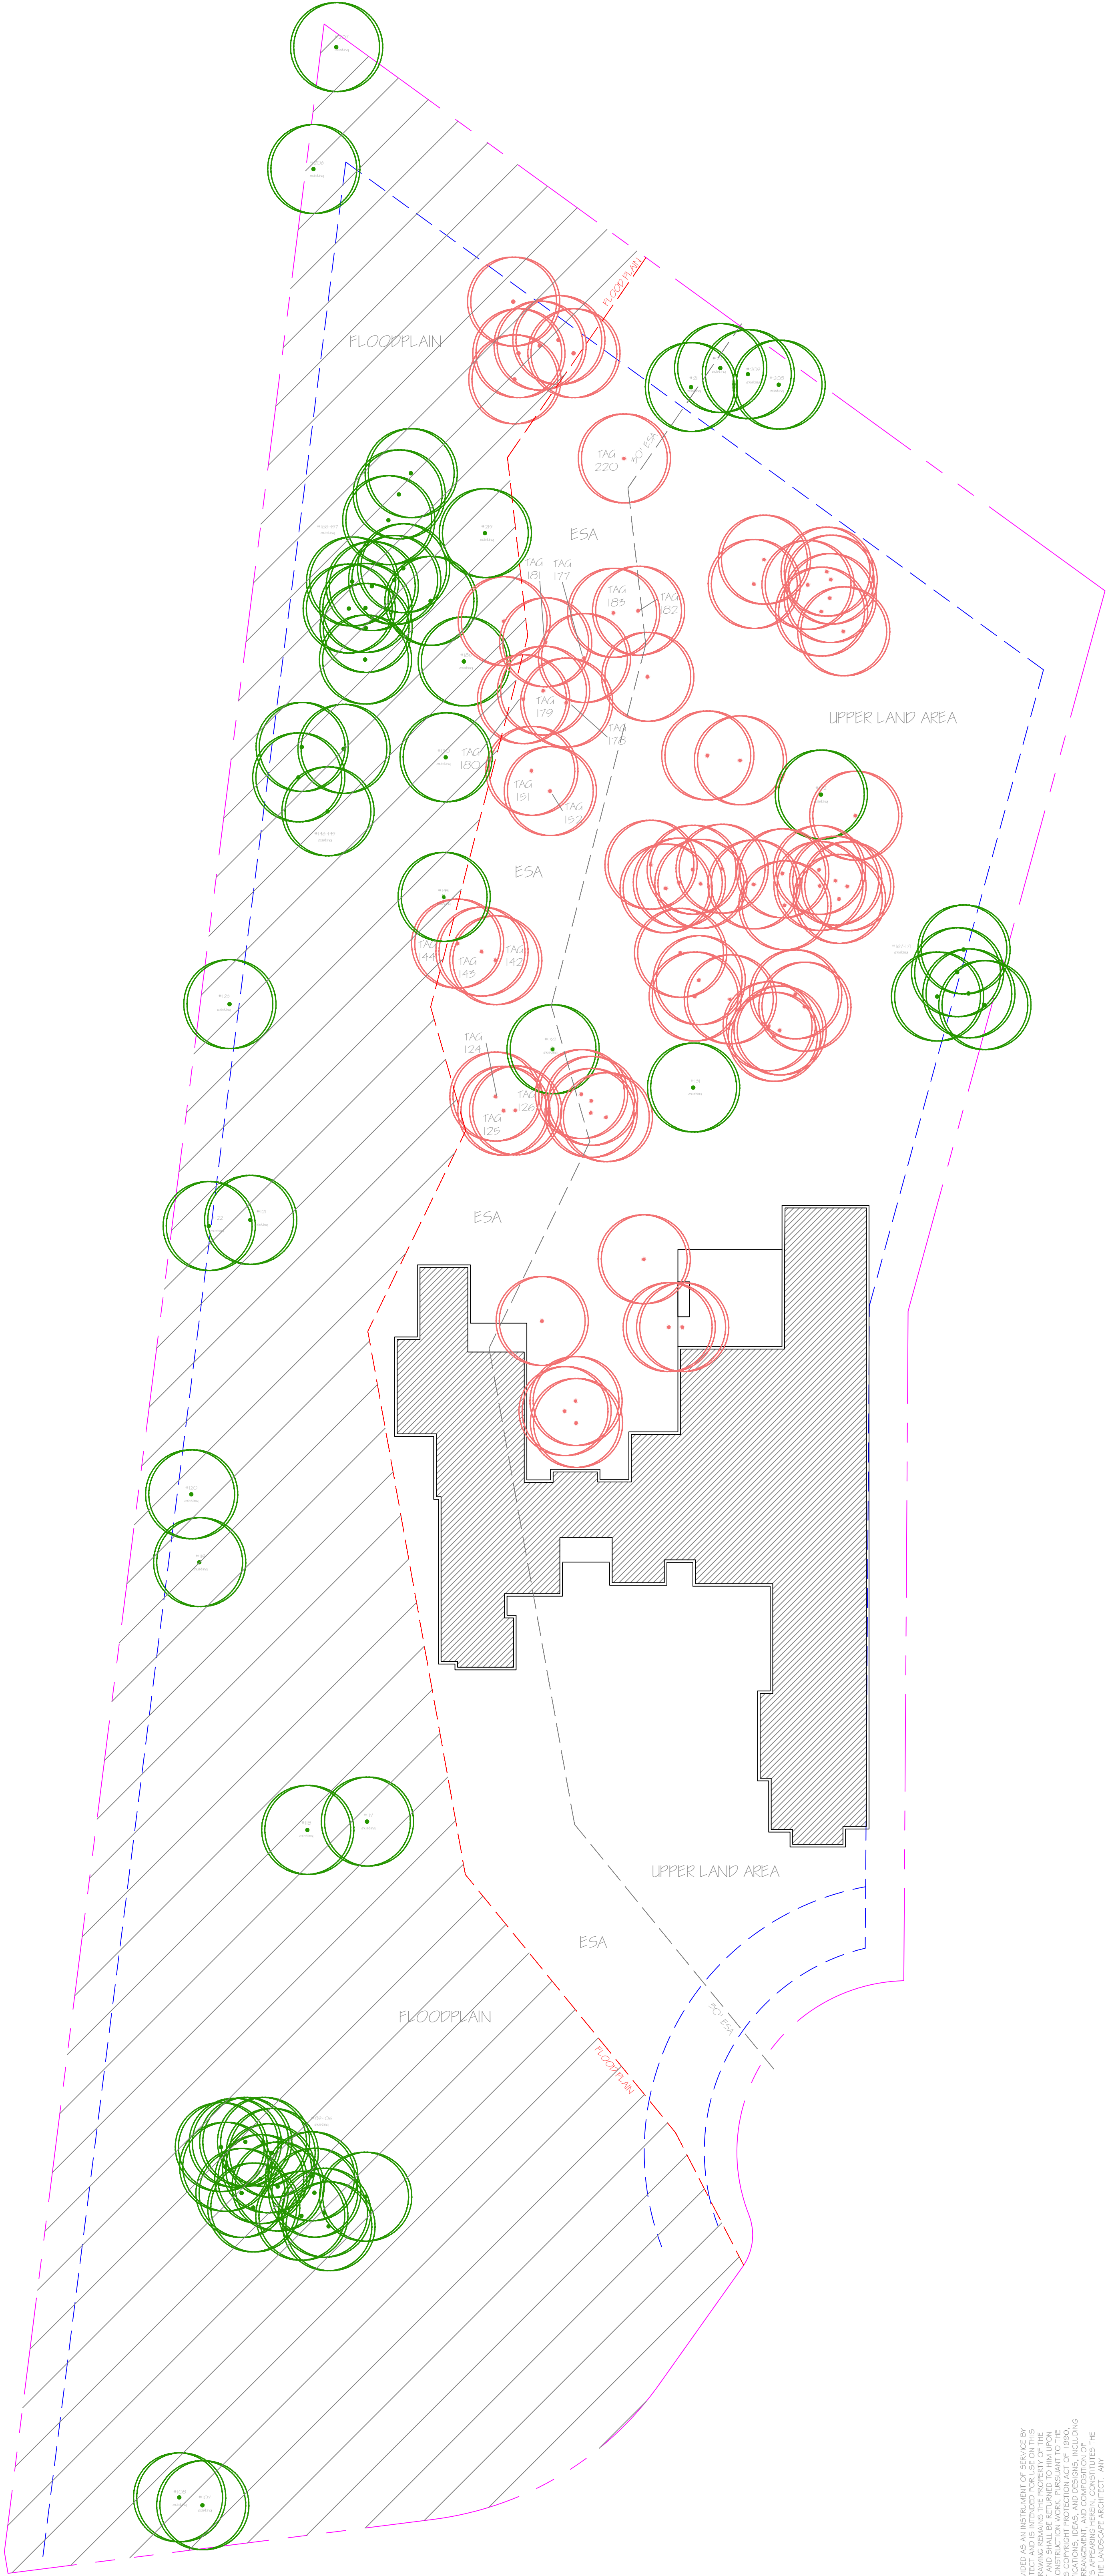


ESA REMOVED/PRESERVED LEGEND

TAG	SPECIES	INCHES	ACTION
124	OAK	6	REMOVED
125	OAK	7	REMOVED
126	OAK	6	REMOVED
132	OAK	13.5 DBL TRUNK	PRESERVED
142	OAK	7	REMOVED
143	OAK	6.5	REMOVED
144	OAK	7	REMOVED
151	OAK	6	REMOVED
152	OAK	6	REMOVED
177	OAK	6	REMOVED
178	OAK	7	REMOVED
179	OAK	6	REMOVED
180	OAK	7	REMOVED
182	OAK	6	REMOVED
183	OAK	6	REMOVED
211	OAK	13	PRESERVED
220	OAK	6	REMOVED
PRESERVED			26.5"
REMOVED			95.5"

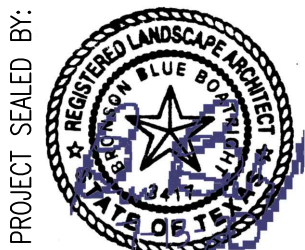

THIS DRAWING IS PROVIDED AS AN INSTRUMENT OF SERVICE BY BRONSON BLUE architecture AND IS NOT TO BE USED FOR ANY OTHER PROJECT OR PURPOSE. THE DRAWING REMAINS THE PROPERTY OF THE ARCHITECT AND IS NOT TO BE REPRODUCED, COPIED, OR TRANSMITTED IN ANY FORM OR BY ANY MEANS, ELECTRONIC OR MECHANICAL, INCLUDING PHOTOCOPYING, RECORDING, OR BY ANY INFORMATION STORAGE AND RETRIEVAL SYSTEM, WITHOUT THE WRITTEN PERMISSION OF BRONSON BLUE architecture. ANY REPRODUCTION, USE, OR DISCLOSURE OF INFORMATION CONTAINED HEREIN WITHOUT THE WRITTEN PERMISSION OF BRONSON BLUE architecture IS STRICTLY PROHIBITED.

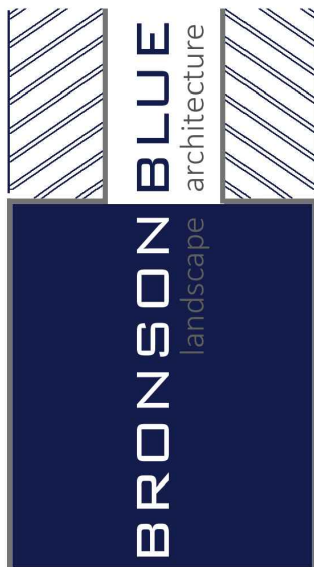


NO.	REVISION
1	CONCEPT
2	POOL/PLANTING
3	
4	

DATE	BY
8-25-22	BBB
9-5-22	BBB
	BBB
	BBB

INSTALLATION CONTRACTOR:
ALEX GUTIERREZ

PROJECT LOCATION:
18 Bishops Green (The Dominion) San Antonio, TX

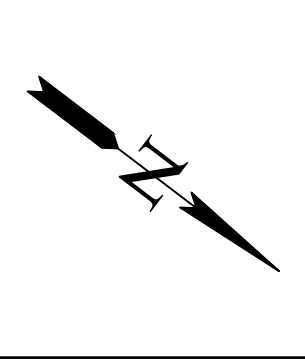

SCALE 1:20
0' 10' 20'
ESA REMOVAL PLAN