


REPLAT & SUBDIVISION PLAT ESTABLISHING MILLICAN GROVE PHASE 4

BEING 16.45 ACRES OUT OF A 57.07 ACRE TRACT CONVEYED TO II SOUTHFORK DEVELOPMENT, LTD. A TEXAS LIMITED PARTNERSHIP OF RECORD IN VOLUME 18653, PAGE 342 ALL IN THE OFFICIAL PUBLIC RECORDS OF BEXAR COUNTY, TEXAS.

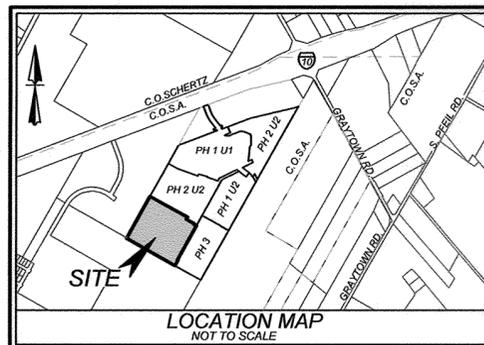

C.P.S./S.A.W.S./C.O.S.A. UTILITY NOTE: THE CITY OF SAN ANTONIO AS PART OF ITS ELECTRIC, GAS, AND WATER SYSTEMS - CITY PUBLIC SERVICE BOARD (CPS ENERGY) AND SAN ANTONIO WATER SYSTEM (SAWS) - IS HEREBY DEDICATED EASEMENTS AND RIGHTS-OF-WAY FOR UTILITY, TRANSMISSION AND DISTRIBUTION INFRASTRUCTURE AND SERVICE FACILITIES IN THE AREAS DESIGNATED ON THIS PLAT AS "ELECTRIC EASEMENT", "ANCHOR EASEMENT", "SERVICE EASEMENT", "OVERHANG EASEMENT", "UTILITY EASEMENT", "GAS EASEMENT", "TRANSFORMER EASEMENT", "WATER EASEMENT", AND/OR "RECYCLED WATER EASEMENT" FOR THE PURPOSE OF INSTALLING, CONSTRUCTING, RECONSTRUCTING, MAINTAINING, REMOVING, INSPECTING, PATROLLING, AND ERECTING UTILITY INFRASTRUCTURE AND SERVICE FACILITIES FOR THE REASONS DESCRIBED ABOVE.


S.A.R.A. NOTE: SAN ANTONIO RIVER AUTHORITY IS HEREBY DEDICATED THE EASEMENTS AND RIGHTS-OF-WAY FOR WASTEWATER COLLECTION AND TREATMENT FACILITIES IN THE AREAS DESIGNATED ON THIS PLAT AS "WASTEWATER EASEMENT" FOR THE PURPOSE OF INSTALLING, CONSTRUCTING, RECONSTRUCTING, OPERATING, MAINTAINING, REMOVING AND INSPECTING WASTEWATER PIPELINES AND COLLECTION FACILITIES AND ALL NECESSARY ABOVE-GROUND OR BELOW-GROUND APPURTENANCES, TOGETHER WITH THE RIGHT OF INGRESS AND EGRESS OVER GRANTOR'S ADJACENT LAND, THE RIGHT TO RELOCATE SAID FACILITIES WITHIN SAID EASEMENT AND RIGHT-OF-WAY AREAS AND THE RIGHT TO REMOVE FROM SAID LAND ALL TREES AND VEGETATION OR PARTS THEREOF, OR OTHER OBSTRUCTIONS WHICH ENDANGER OR MAY INTERFERE WITH THE FUNCTION OF SAID FACILITIES.

- NOTES: 1. THE MAINTENANCE OF ALL PRIVATE STREETS, OPEN SPACE, GREENBELTS, PARKS, TREE SAVE AREAS, INCLUDING LOT 902, BLOCK 31, NCB 18225, DRAINAGE EASEMENTS AND EASEMENTS OF ANY OTHER NATURE WITHIN THIS SUBDIVISION SHALL BE THE RESPONSIBILITY OF THE PROPERTY OWNERS, OR THE PROPERTY OWNERS' ASSOCIATION, OR ITS SUCCESSORS OR ASSIGNS AND NOT THE RESPONSIBILITY OF THE CITY OF SAN ANTONIO OR BEXAR COUNTY.

- 2. ANY CPS ENERGY OR SAWS MONETARY LOSS RESULTING FROM MODIFICATIONS REQUIRED OF CPS ENERGY OR SAWS INFRASTRUCTURE AND SERVICE FACILITIES, LOCATED WITHIN SAID EASEMENTS, DUE TO GRADE CHANGES OR GROUND ELEVATION ALTERATIONS SHALL BE CHARGED TO THE PERSON OR PERSONS DEEMED RESPONSIBLE FOR SAID GRADE CHANGES OR GROUND ELEVATION ALTERATIONS.

RESIDENTIAL FIRE FLOW NOTE: THE PUBLIC WATER MAIN SYSTEM HAS BEEN DESIGNED FOR A MINIMUM FIRE FLOW DEMAND OF 1,500 GPM AT 25 PSI RESIDUAL PRESSURE TO MEET THE CITY OF SAN ANTONIO'S FIRE FLOW REQUIREMENTS FOR THE RESIDENTIAL DEVELOPMENT. THE FIRE FLOW REQUIREMENTS FOR INDIVIDUAL STRUCTURES WILL BE REVIEWED PRIOR TO BUILDING PERMIT APPROVAL IN ACCORDANCE WITH THE PROCEDURES SET FORTH BY THE CITY OF SAN ANTONIO DIRECTOR OF DEVELOPMENT SERVICES AND THE SAN ANTONIO FIRE DEPARTMENT FIRE MARSHAL.

- SURVEYOR NOTES: 1. 1/2" DIAMETER REBAR WITH A BLUE PLASTIC CAP STAMPED "KFW SURVEYING" SET AT ALL CORNERS UNLESS NOTED OTHERWISE.

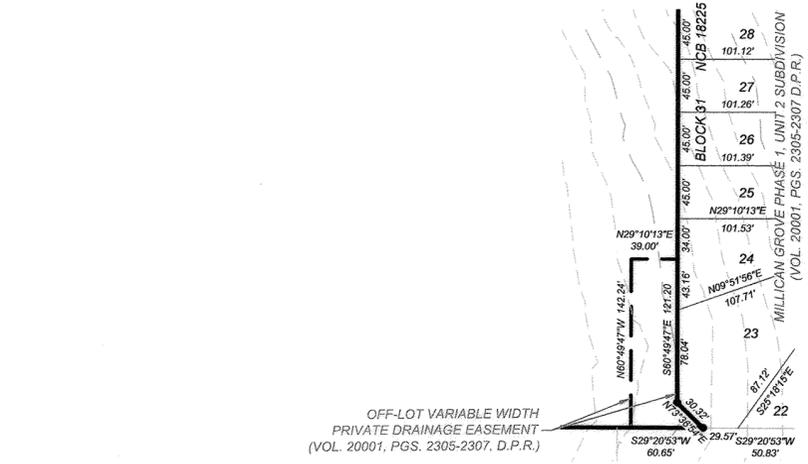


STATE OF TEXAS COUNTY OF BEXAR THE AREA BEING REPLATTED WAS PREVIOUSLY PLATTED ON THE SUBDIVISION PLAT OF MILLICAN GROVE PHASE 1, UNIT 2, WHICH IS RECORDED IN VOLUME 20001, PAGES 2305-2307 OF BEXAR COUNTY PLAT AND DEED RECORDS. THE SAN ANTONIO PLANNING COMMISSION AT ITS MEETING HELD A PUBLIC HEARING WHICH INVOLVED NOTIFICATION ON THE PROPOSED REPLATTING OF THIS PROPERTY.

- KEYNOTES: 1. 10' ELECTRIC, GAS, TELEPHONE, & CABLE T.V. EASEMENT

STATE OF TEXAS COUNTY OF BEXAR I HEREBY CERTIFY THAT PROPER ENGINEERING CONSIDERATION HAS BEEN GIVEN THIS PLAT TO THE MATTERS OF STREETS, LOTS, AND DRAINAGE LAYOUT. TO THE BEST OF MY KNOWLEDGE THIS PLAT CONFORMS TO ALL REQUIREMENTS OF THE UNIFIED DEVELOPMENT CODE, EXCEPT FOR THOSE VARIANCES GRANTED BY THE SAN ANTONIO PLANNING COMMISSION.

STATE OF TEXAS COUNTY OF BEXAR I HEREBY CERTIFY THAT THE ABOVE PLAT CONFORMS TO THE MINIMUM STANDARDS SET FORTH BY THE TEXAS BOARD OF PROFESSIONAL LAND SURVEYING ACCORDING TO AN ACTUAL SURVEY MADE ON THE GROUND.

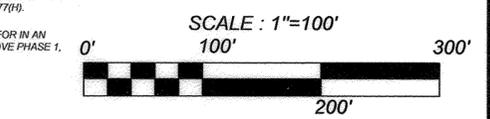

STATE OF TEXAS COUNTY OF BEXAR THE OWNER OF LAND SHOWN ON THIS PLAT, IN PERSON OR THROUGH A DULY AUTHORIZED AGENT, DEDICATES TO THE USE OF THE PUBLIC, EXCEPT AREAS IDENTIFIED AS PRIVATE OR PART OF AN ENCLAVE OR PLANNED UNIT DEVELOPMENT, FOREVER ALL STREETS, ALLEYS, PARKS, WATERCOURSES, DRAINS, EASEMENTS, AND PUBLIC PLACES THEREON SHOWN FOR THE PURPOSE AND CONSIDERATION THEREIN EXPRESSED.

STATE OF TEXAS COUNTY OF BEXAR BEFORE ME, THE UNDERSIGNED AUTHORITY ON THIS DAY PERSONALLY APPEARED Rudy Munoz, KNOWN TO ME TO BE THE PERSON WHOSE NAME IS SUBSCRIBED TO THE FOREGOING INSTRUMENT, AND ACKNOWLEDGED TO ME THAT HE EXECUTED THE SAME FOR THE PURPOSES AND CONSIDERATIONS THEREIN EXPRESSED AND IN THE CAPACITY THEREIN STATED.



AREA BEING REPLATTED THROUGH PUBLIC HEARING WITH WRITTEN NOTIFICATION


AREAS BEING REPLATTED IS 0.13 ACRES BEING OFF-LOT VARIABLE WIDTH DRAINAGE EASEMENT, PREVIOUSLY PLATTED IN MILLICAN GROVE PHASE 1, UNIT 2 RECORDED IN VOLUME 20001, PAGES 2305-2307 OF THE DEED AND PLAT RECORDS OF BEXAR COUNTY, TEXAS

THIS PLAT OF MILLICAN GROVE PHASE 4 HAS BEEN SUBMITTED TO AND CONSIDERED BY THE PLANNING COMMISSION OF THE CITY OF SAN ANTONIO, TEXAS, IS HEREBY APPROVED BY SUCH COMMISSION IN ACCORDANCE WITH STATE OR LOCAL LAWS AND REGULATIONS, AND/OR WHERE ADMINISTRATIVE EXCEPTION(S) AND/OR VARIANCE(S) HAVE BEEN GRANTED.

DATED THIS _____ DAY OF _____ A.D. 20____ BY: _____ CHAIRMAN BY: _____ SECRETARY

REPLAT & SUBDIVISION PLAT ESTABLISHING
MILLICAN GROVE PHASE 4

BEING 16.45 ACRES OUT OF A 57.07 ACRE TRACT CONVEYED TO II SOUTHFORK DEVELOPMENT, LTD. A TEXAS LIMITED PARTNERSHIP OF RECORD IN VOLUME 18653, PAGE 342 ALL IN THE OFFICIAL PUBLIC RECORDS OF BEXAR COUNTY, TEXAS.

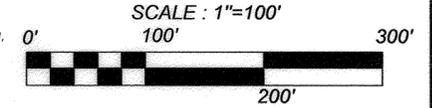

KFW
ENGINEERS + SURVEYING
3421 PASSESANOS PKWY, SUITE 200, SAN ANTONIO, TX 78231
PHONE: (210) 979-8444 • FAX: (210) 979-8441
TBPE Firm #: 9513 • TBPLS Firm #: 10122300

STATE OF TEXAS
COUNTY OF BEXAR

THE OWNER OF LAND SHOWN ON THIS PLAT, IN PERSON OR THROUGH A DULY AUTHORIZED AGENT, DEDICATES TO THE USE OF THE PUBLIC, EXCEPT AREAS IDENTIFIED AS PRIVATE OR PART OF AN ENCLAVE OR PLANNED UNIT DEVELOPMENT, FOREVER ALL STREETS, ALLEYS, PARKS, WATERCOURSES, DRAINS, EASEMENTS, AND PUBLIC PLACES THEREON SHOWN FOR THE PURPOSE AND CONSIDERATION THEREIN EXPRESSED.

OWNER: CENTURY LAND HOLDINGS, LLC
3819 PASSESANOS PARKWAY, STE 304
SAN ANTONIO, TX 78231

DULY AUTHORIZED AGENT

STATE OF TEXAS
COUNTY OF BEXAR

BEFORE ME, THE UNDERSIGNED AUTHORITY ON THIS DAY PERSONALLY APPEARED **Rudy Munoz**, KNOWN TO ME TO BE THE PERSON WHOSE NAME IS SUBSCRIBED TO THE FOREGOING INSTRUMENT, AND ACKNOWLEDGED TO ME THAT HE EXECUTED THE SAME FOR THE PURPOSES AND CONSIDERATIONS THEREIN EXPRESSED AND IN THE CAPACITY THEREIN STATED.

GIVEN UNDER MY HAND AND SEAL OF OFFICE
THIS 24 DAY OF January, A.D. 2022

Arlene Cruz
NOTARY PUBLIC BEXAR COUNTY TEXAS




THIS PLAT OF MILLICAN GROVE PHASE 4 HAS BEEN SUBMITTED TO AND CONSIDERED BY THE PLANNING COMMISSION OF THE CITY OF SAN ANTONIO, TEXAS, IS HEREBY APPROVED BY SUCH COMMISSION IN ACCORDANCE WITH STATE OR LOCAL LAWS AND REGULATIONS, AND/OR WHERE ADMINISTRATIVE EXCEPTION(S) AND/OR VARIANCE(S) HAVE BEEN GRANTED.

DATED THIS _____ DAY OF _____ A.D. 20__

BY: _____
CHAIRMAN

BY: _____
SECRETARY

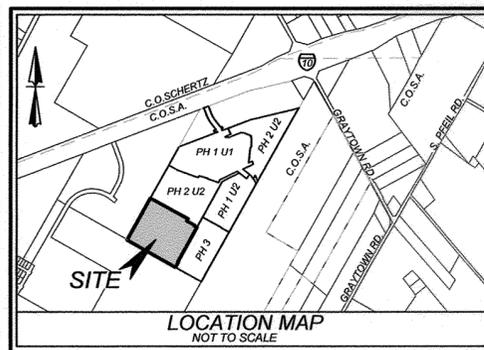

- NOTES:
- THE MAINTENANCE OF ALL PRIVATE STREETS, OPEN SPACE, GREENBELTS, PARKS, INCLUDING LOT 902, BLOCK 31, NCB 18225, DRAINAGE EASEMENTS AND EASEMENTS OF ANY OTHER NATURE WITHIN THIS SUBDIVISION SHALL BE THE RESPONSIBILITY OF THE PROPERTY OWNERS, OR THE PROPERTY OWNERS' ASSOCIATION, OR ITS SUCCESSORS OR ASSIGNS AND NOT THE RESPONSIBILITY OF THE CITY OF SAN ANTONIO OR BEXAR COUNTY.
 - NO PORTION OF THE FEMA 1% ANNUAL CHANCE (100-YEAR) FLOODPLAIN EXISTS WITHIN THIS PLAT AS VERIFIED BY FEMA MAP PANEL 48293C EFFECTIVE (DATE). FLOODPLAIN INFORMATION IS SUBJECT TO CHANGE AS A RESULT OF FUTURE FEMA MAP REVISIONS AND/OR AMENDMENTS.
 - RESIDENTIAL FINISHED FLOOR ELEVATIONS MUST BE A MINIMUM OF EIGHT (8) INCHES ABOVE FINAL ADJACENT GRADE. (THIS NOTE IS REQUIRED ON ALL RESIDENTIAL AND O.C.L. PLATS)
 - NO STRUCTURE, FENCES, WALLS OR OTHER OBSTRUCTIONS THAT IMPEDE DRAINAGE SHALL BE PLACED WITHIN THE LIMITS OF THE DRAINAGE EASEMENTS SHOWN ON THIS PLAT. NO LANDSCAPING OR OTHER TYPE OF MODIFICATIONS, WHICH ALTER THE CROSS-SECTIONS OF THE DRAINAGE EASEMENTS, AS APPROVED, SHALL BE ALLOWED WITHOUT THE APPROVAL OF THE DIRECTOR OF TOI OR DIRECTOR OF PUBLIC WORKS. THE CITY OF SAN ANTONIO AND BEXAR COUNTY SHALL HAVE THE RIGHT OF INGRESS AND EGRESS OVER THE GRANTOR'S ADJACENT PROPERTY TO REMOVE ANY IMPEDING OBSTRUCTIONS PLACED WITHIN THE LIMITS OF SAID DRAINAGE EASEMENT AND TO MAKE ANY MODIFICATIONS OR IMPROVEMENTS WITHIN SAID DRAINAGE EASEMENTS.
 - LOT 902, BLOCK 31, NCB 18225, IS DESIGNATED AS A PRIVATE DRAINAGE EASEMENT.

- SURVEYOR NOTES:
- 1/2" DIAMETER REBAR WITH A BLUE PLASTIC CAP STAMPED "KFW SURVEYING" SET AT ALL CORNERS UNLESS NOTED OTHERWISE.
 - BEARINGS ARE BASED ON THE STATE PLANE COORDINATE SYSTEM ESTABLISHED FOR THE TEXAS SOUTH CENTRAL ZONE 4204, NORTH AMERICAN DATUM (N.A.D.) OF 1983.
 - THE COORDINATES SHOWN HEREON ARE GRID WITH A COMBINED SCALE FACTOR OF 1/10007.
 - THE ELEVATIONS FOR THIS SURVEY ARE BASED ON NAVD83 (GEOID03).

KEYNOTES

- ① 10' ELECTRIC, GAS, TELEPHONE, & CABLE T.V. EASEMENT
- ② 12' ELECTRIC, GAS, TELEPHONE, & CABLE T.V. EASEMENT

LEGEND

- S.I.R. = SET 1/2" IRON ROD WITH BLUE CAP STAMPED "KFW SURVEYING"
- S.I.R. = SET 1/2" IRON ROD WITH PINK CAP STAMPED "KFW SURVEYING REFERENCE POINT"
- R.O.W. = RIGHT-OF-WAY
- D.P.R. = DEED AND PLAT RECORDS OF BEXAR COUNTY, TEXAS
- O.P.R. = OFFICIAL PUBLIC RECORDS OF BEXAR COUNTY, TEXAS
- VOL. = VOLUME
- PG. = PAGE
- N.C.B. = NEW CITY BLOCK
- E.G.T. & T.V.E. = ELECTRIC, GAS, TELEPHONE, & CABLE TELEVISION EASEMENT

STATE OF TEXAS
COUNTY OF BEXAR

I HEREBY CERTIFY THAT PROPER ENGINEERING CONSIDERATION HAS BEEN GIVEN THIS PLAT TO THE MATTERS OF STREETS, LOTS, AND DRAINAGE LAYOUT, TO THE BEST OF MY KNOWLEDGE THIS PLAT CONFORMS TO ALL REQUIREMENTS OF THE UNIFIED DEVELOPMENT CODE, EXCEPT FOR THOSE VARIANCES GRANTED BY THE SAN ANTONIO PLANNING COMMISSION.

Clayton J. Linney
LICENSED PROFESSIONAL ENGINEER

STATE OF TEXAS
COUNTY OF BEXAR

I HEREBY CERTIFY THAT THE ABOVE PLAT CONFORMS TO THE MINIMUM STANDARDS SET FORTH BY THE TEXAS BOARD OF PROFESSIONAL LAND SURVEYING ACCORDING TO AN ACTUAL SURVEY MADE ON THE GROUND.

Douglas A. Kramer
DOUGLAS A. KRAMER
REGISTERED PROFESSIONAL LAND SURVEYOR NO. 6632
KFW SURVEYING, LLC
3421 PASSESANOS PKWY, SUITE 101
SAN ANTONIO, TEXAS 78231
PHONE: 210-979-8444
FAX: 210-979-8441

C.P.S.A. & W.S.C.O.S.A. UTILITY NOTE:
THE CITY OF SAN ANTONIO AS PART OF ITS ELECTRIC, GAS, AND WATER SYSTEMS - CITY PUBLIC SERVICE BOARD (CPS ENERGY) AND SAN ANTONIO WATER SYSTEM (SAWS) - IS HEREBY DEDICATED EASEMENTS AND RIGHTS-OF-WAY FOR UTILITY, TRANSMISSION AND DISTRIBUTION INFRASTRUCTURE AND SERVICE FACILITIES IN THE AREAS DESIGNATED ON THIS PLAT AS "ELECTRIC EASEMENT," "ANCHOR EASEMENT," "SERVICE EASEMENT," "OVERHANG EASEMENT," "UTILITY EASEMENT," "GAS EASEMENT," "TRANSFORMER EASEMENT," "WATER EASEMENT," AND/OR "RECYCLED WATER EASEMENT" FOR THE PURPOSE OF INSTALLING, CONSTRUCTING, RECONSTRUCTING, MAINTAINING, INSPECTING, PATROLLING, AND ERECTING UTILITY INFRASTRUCTURE AND SERVICE FACILITIES FOR THE REASONS DESCRIBED ABOVE. CPS ENERGY AND SAWS SHALL ALSO HAVE THE RIGHT TO RELOCATE SAID INFRASTRUCTURE AND SERVICE FACILITIES WITHIN EASEMENT AND RIGHT-OF-WAY AREAS, TOGETHER WITH THE RIGHT OF INGRESS AND EGRESS OVER GRANTOR'S ADJACENT LANDS FOR THE PURPOSE OF ACCESSING SUCH INFRASTRUCTURE AND SERVICE FACILITIES AND THE RIGHT TO REMOVE OR ALTER SAID INFRASTRUCTURE, OR OTHER OBSTRUCTIONS WHICH ENDANGER OR MAY INTERFERE WITH THE EFFICIENCY OF WATER, GAS, AND/OR ELECTRIC INFRASTRUCTURE AND SERVICE FACILITIES. NO BUILDINGS, STRUCTURES, CONCRETE SLABS, OR WALLS WILL BE PLACED WITHIN SAID EASEMENT AREAS WITHOUT AN ENCROACHMENT AGREEMENT WITH THE RESPECTIVE UTILITY.

ANY CPS ENERGY OR SAWS MONETARY LOSS RESULTING FROM MODIFICATIONS REQUIRED OF CPS ENERGY OR SAWS INFRASTRUCTURE AND SERVICE FACILITIES, LOCATED WITHIN SAID EASEMENTS, DUE TO GRADE CHANGES OR GROUND ELEVATION ALTERATIONS SHALL BE CHARGED TO THE PERSON OR PERSONS DEEMED RESPONSIBLE FOR SAID GRADE CHANGES OR GROUND ELEVATION ALTERATIONS.

THIS PLAT DOES NOT AMEND, ALTER, RELEASE OR OTHERWISE AFFECT ANY EXISTING ELECTRIC, GAS, WATER, DRAINAGE, TELEPHONE, CABLE TV EASEMENTS OR ANY OTHER EASEMENTS FOR UTILITIES UNLESS THE CHANGES TO SUCH EASEMENTS ARE DESCRIBED HEREON.

CONCRETE DRIVEWAY APPROACHES ARE ALLOWED WITHIN THE FIVE (5) AND TEN (10) FOOT WIDE ELECTRIC AND GAS EASEMENTS WHEN LOTS ARE SERVED ONLY BY UNDERGROUND ELECTRIC AND GAS FACILITIES.

ROOF OVERHANGS ARE ALLOWED WITHIN THE FIVE (5) AND TEN (10) FOOT WIDE ELECTRIC AND GAS EASEMENTS WHEN ONLY UNDERGROUND ELECTRIC AND GAS FACILITIES ARE PROPOSED OR EXISTING WITHIN THOSE FIVE (5) AND TEN (10) FOOT WIDE EASEMENTS.

S.A.R.A. NOTE:
SAN ANTONIO RIVER AUTHORITY IS HEREBY DEDICATED THE EASEMENTS AND RIGHTS-OF-WAY FOR WASTEWATER COLLECTION AND TREATMENT FACILITIES IN THE AREAS DESIGNATED ON THIS PLAT AS "WASTEWATER EASEMENT" FOR THE PURPOSE OF INSTALLING, CONSTRUCTING, RECONSTRUCTING, OPERATING, MAINTAINING, REMOVING AND INSPECTING WASTEWATER PIPELINES AND COLLECTION FACILITIES AND ALL NECESSARY ABOVE-GROUND OR BELOW-GROUND APPURTENANCES, TOGETHER WITH THE RIGHT OF INGRESS AND EGRESS OVER GRANTOR'S ADJACENT LAND, THE RIGHT TO RELOCATE SAID FACILITIES WITHIN SAID EASEMENT AND RIGHT-OF-WAY AREAS AND THE RIGHT TO REMOVE FROM SAID LAND ALL TREES AND VEGETATION OR PARTS THEREOF, OR OTHER OBSTRUCTIONS WHICH ENDANGER OR MAY INTERFERE WITH THE FUNCTION OF SAID FACILITIES. NO STRUCTURES, CONCRETE SLABS OR WALLS MAY BE PLACED WITHIN SAID EASEMENT AREAS, AND SAN ANTONIO RIVER AUTHORITY SHALL HAVE THE RIGHT TO ENTER THE EASEMENT AREAS AND REMOVE SUCH STRUCTURES.

THE DEVELOPER DEDICATES THE WASTEWATER COLLECTION AND TREATMENT FACILITIES TO SAN ANTONIO RIVER AUTHORITY UPON DEVELOPER'S COMPLETION OF CONSTRUCTION AND ACCEPTANCE BY THE SAN ANTONIO RIVER AUTHORITY. THE SAN ANTONIO RIVER AUTHORITY WILL OWN AND MAINTAIN SAID FACILITIES, WHICH ARE LOCATED WITHIN THE PARTICULAR SUBDIVISION PLAT.


ANY SAN ANTONIO RIVER AUTHORITY MONETARY LOSS RESULTING FROM MODIFICATIONS MADE TO SAN ANTONIO RIVER AUTHORITY INFRASTRUCTURE AND SERVICE FACILITIES LOCATED WITHIN SAID EASEMENTS, DUE TO GRADE CHANGES OR GROUND ELEVATION ALTERATIONS SHALL BE CHARGED TO THE PERSON OR PERSONS DEEMED RESPONSIBLE FOR SAID GRADE CHANGES OR GROUND ELEVATION ALTERATIONS.

WASTEWATER E.D.U. IMPACT FEE NOTE:
THE NUMBER OF WASTEWATER EQUIVALENT DWELLING UNITS (EDUS) PAID FOR THE SUBDIVISION PLAT IS KEPT ON FILE AT THE SAN ANTONIO RIVER AUTHORITY UNDER THE PLAT NUMBER.

E.D.U. IMPACT FEE NOTE:
WATER IMPACT FEES WERE NOT PAID AT THE TIME OF PLATTING FOR THIS PLAT. ALL IMPACT FEES MUST BE PAID PRIOR TO WATER METER SET.

TREE NOTE:
THIS SUBDIVISION IS SUBJECT TO A MASTER TREE PLAN (AP # 2883285-2843110) WHICH REQUIRES COMPLIANCE BY THE OWNERS OF ALL PROPERTY WITHIN THE PLAT BOUNDARY, AND THEIR EMPLOYEES AND CONTRACTORS, AND SHALL BE BINDING ON ALL SUCCESSORS IN TITLE EXCEPT FOR OWNERS OF SINGLE-FAMILY RESIDENTIAL LOTS SUBDIVIDED HEREUNDER FOR WHICH CONSTRUCTION OF A RESIDENTIAL STRUCTURE HAS BEEN COMPLETED. THE MASTER TREE PLAN IS ON FILE AT THE CITY OF SAN ANTONIO ARBORISTS OFFICE. NO TREES OR UNDERSTORY SHALL BE REMOVED WITHOUT PRIOR APPROVAL OF THE CITY ARBORIST OFFICE PER 35-477(i).

OFFSITE RETENTION POND NOTES:
STORM WATER DETENTION IS REQUIRED FOR THIS PROPERTY AND IS ACCOUNTED FOR IN AN OFFSITE DETENTION POND LOCATED IN LOT 19, BLOCK 38, NCB 18225, MILLICAN GROVE PHASE 1, UNIT 2, RECORDED IN VOLUME 20001, PAGE 2306 (PLAT # 1890530).

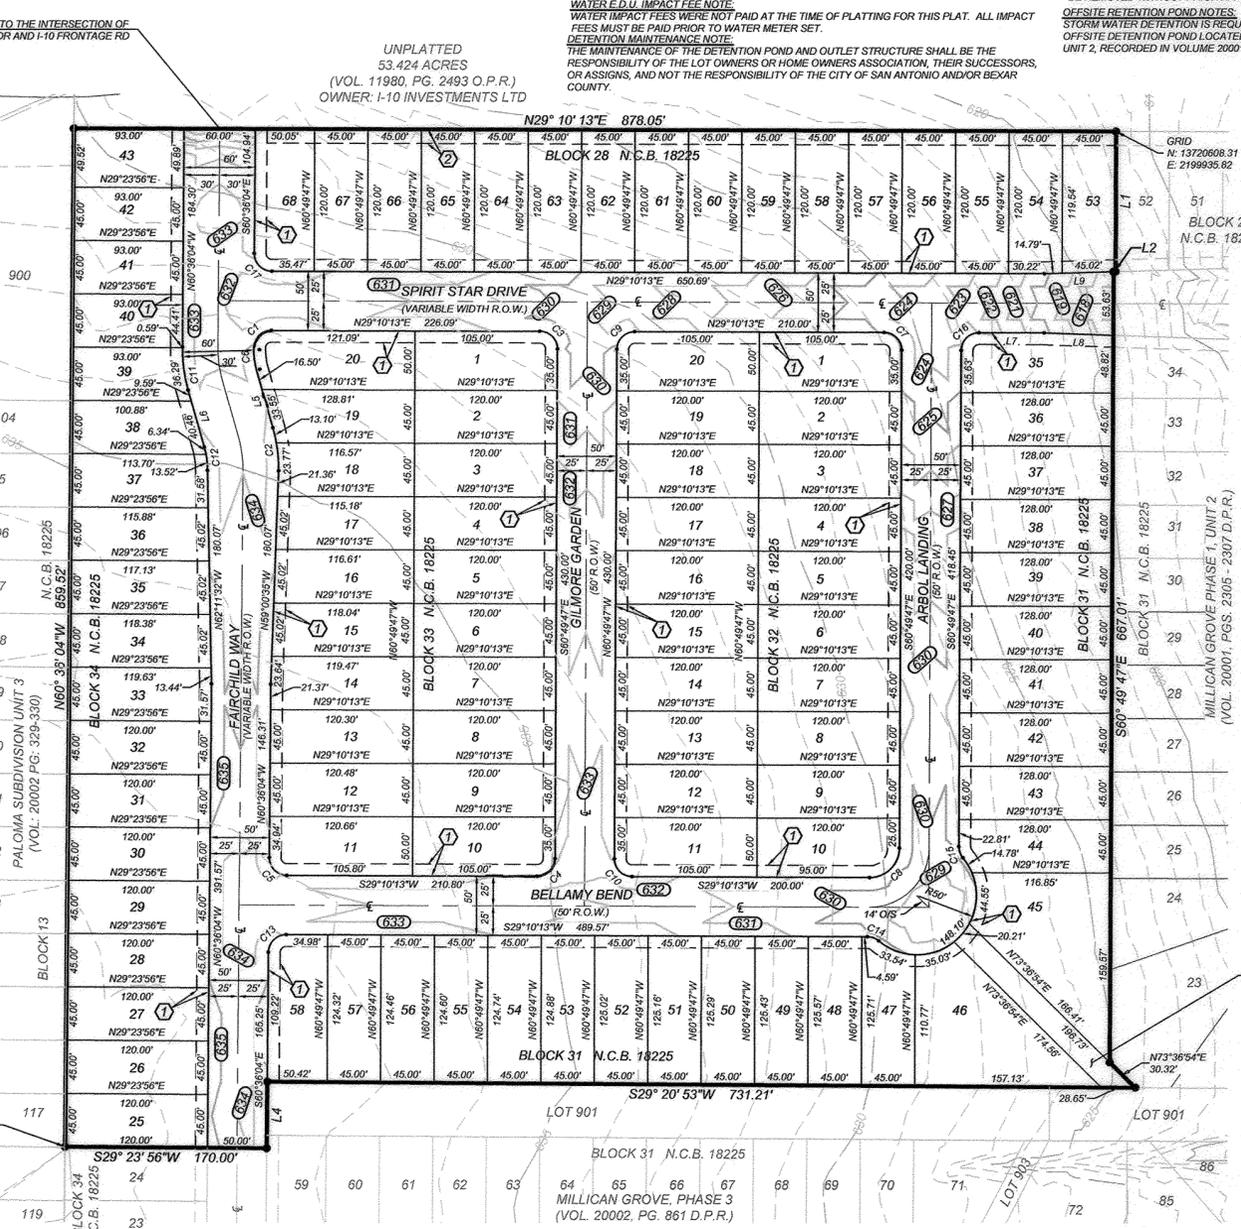

Parcel Line Table

Line #	Length	Direction
L1	118.13'	S60° 49' 47"E
L2	1.71'	S27° 22' 50"W
L4	56.03'	S60° 36' 04"E
L5	50.05'	N76° 51' 15"W
L6	50.05'	N76° 51' 15"W
L7	54.92'	S29° 10' 13"W
L8	58.10'	S30° 57' 37"W
L9	58.10'	N27° 22' 50"E

Curve Table

Curve #	Length	Radius	Delta	Chord	Chord Bearing
C1	23.38'	15.00'	89°17'22"	21.08'	N15°28'28"W
C2	36.88'	130.00'	16°15'12"	36.75'	N68°43'39"W
C3	23.56'	15.00'	90°00'00"	21.21'	N74°10'13"E
C4	23.56'	15.00'	90°00'00"	21.21'	S15°49'47"E
C5	23.62'	15.00'	90°13'43"	21.26'	S74°17'05"W
C6	19.58'	70.00'	16°01'48"	19.52'	N68°50'21"W
C7	23.56'	15.00'	90°00'00"	21.21'	N74°10'13"E
C8	39.27'	25.00'	90°00'00"	35.36'	S15°49'47"E
C9	23.56'	15.00'	90°00'00"	21.21'	N15°49'47"W
C10	23.56'	15.00'	90°00'00"	21.21'	S74°10'13"W

Curve Table

Curve #	Length	Radius	Delta	Chord	Chord Bearing
C11	36.88'	130.00'	16°15'12"	36.75'	N68°43'39"W
C12	19.86'	70.00'	16°15'12"	19.79'	N68°43'39"W
C13	23.50'	15.00'	89°46'17"	21.17'	S15°42'55"E
C14	10.43'	15.00'	39°51'13"	10.22'	S49°05'50"W
C15	10.43'	15.00'	39°51'13"	10.22'	S80°45'23"E
C16	23.56'	15.00'	90°00'00"	21.21'	S15°49'47"E
C17	23.62'	15.00'	90°13'43"	21.26'	N74°10'13"W

