
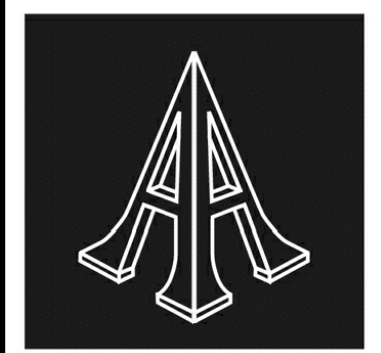


Z-2022-10700077 CD

FROM: "C-3 MC-2 AHOD" General Commercial  
South Presa Metropolitan Corridor Airport Hazard  
Overlay District and "C-3 AHOD" General  
Commercial Airport Hazard Overlay District  
TO: "C-3 CD MC-2 AHOD" General Commercial  
South Presa Metropolitan Corridor Airport Hazard  
Overlay District with a Conditional Use for a Truck  
Stop or Laundry -Full Service and "C-3 CD AHOD"  
General Commercial Airport Hazard Overlay District  
with a Conditional Use for a Truck Stop or Laundry -  
Full Service

I, Alfred B Leslie, the property owner, acknowledge  
that this site plan submitted for the purpose of  
rezoning this property is in accordance with all  
applicable provisions of the Unified Development  
Code. Additionally, I understand that City Council  
approval of a site plan in conjunction with a  
rezoning case does not relieve me from adherence to  
any/all City-adopted Codes at the time of plan  
submittal for building permits.

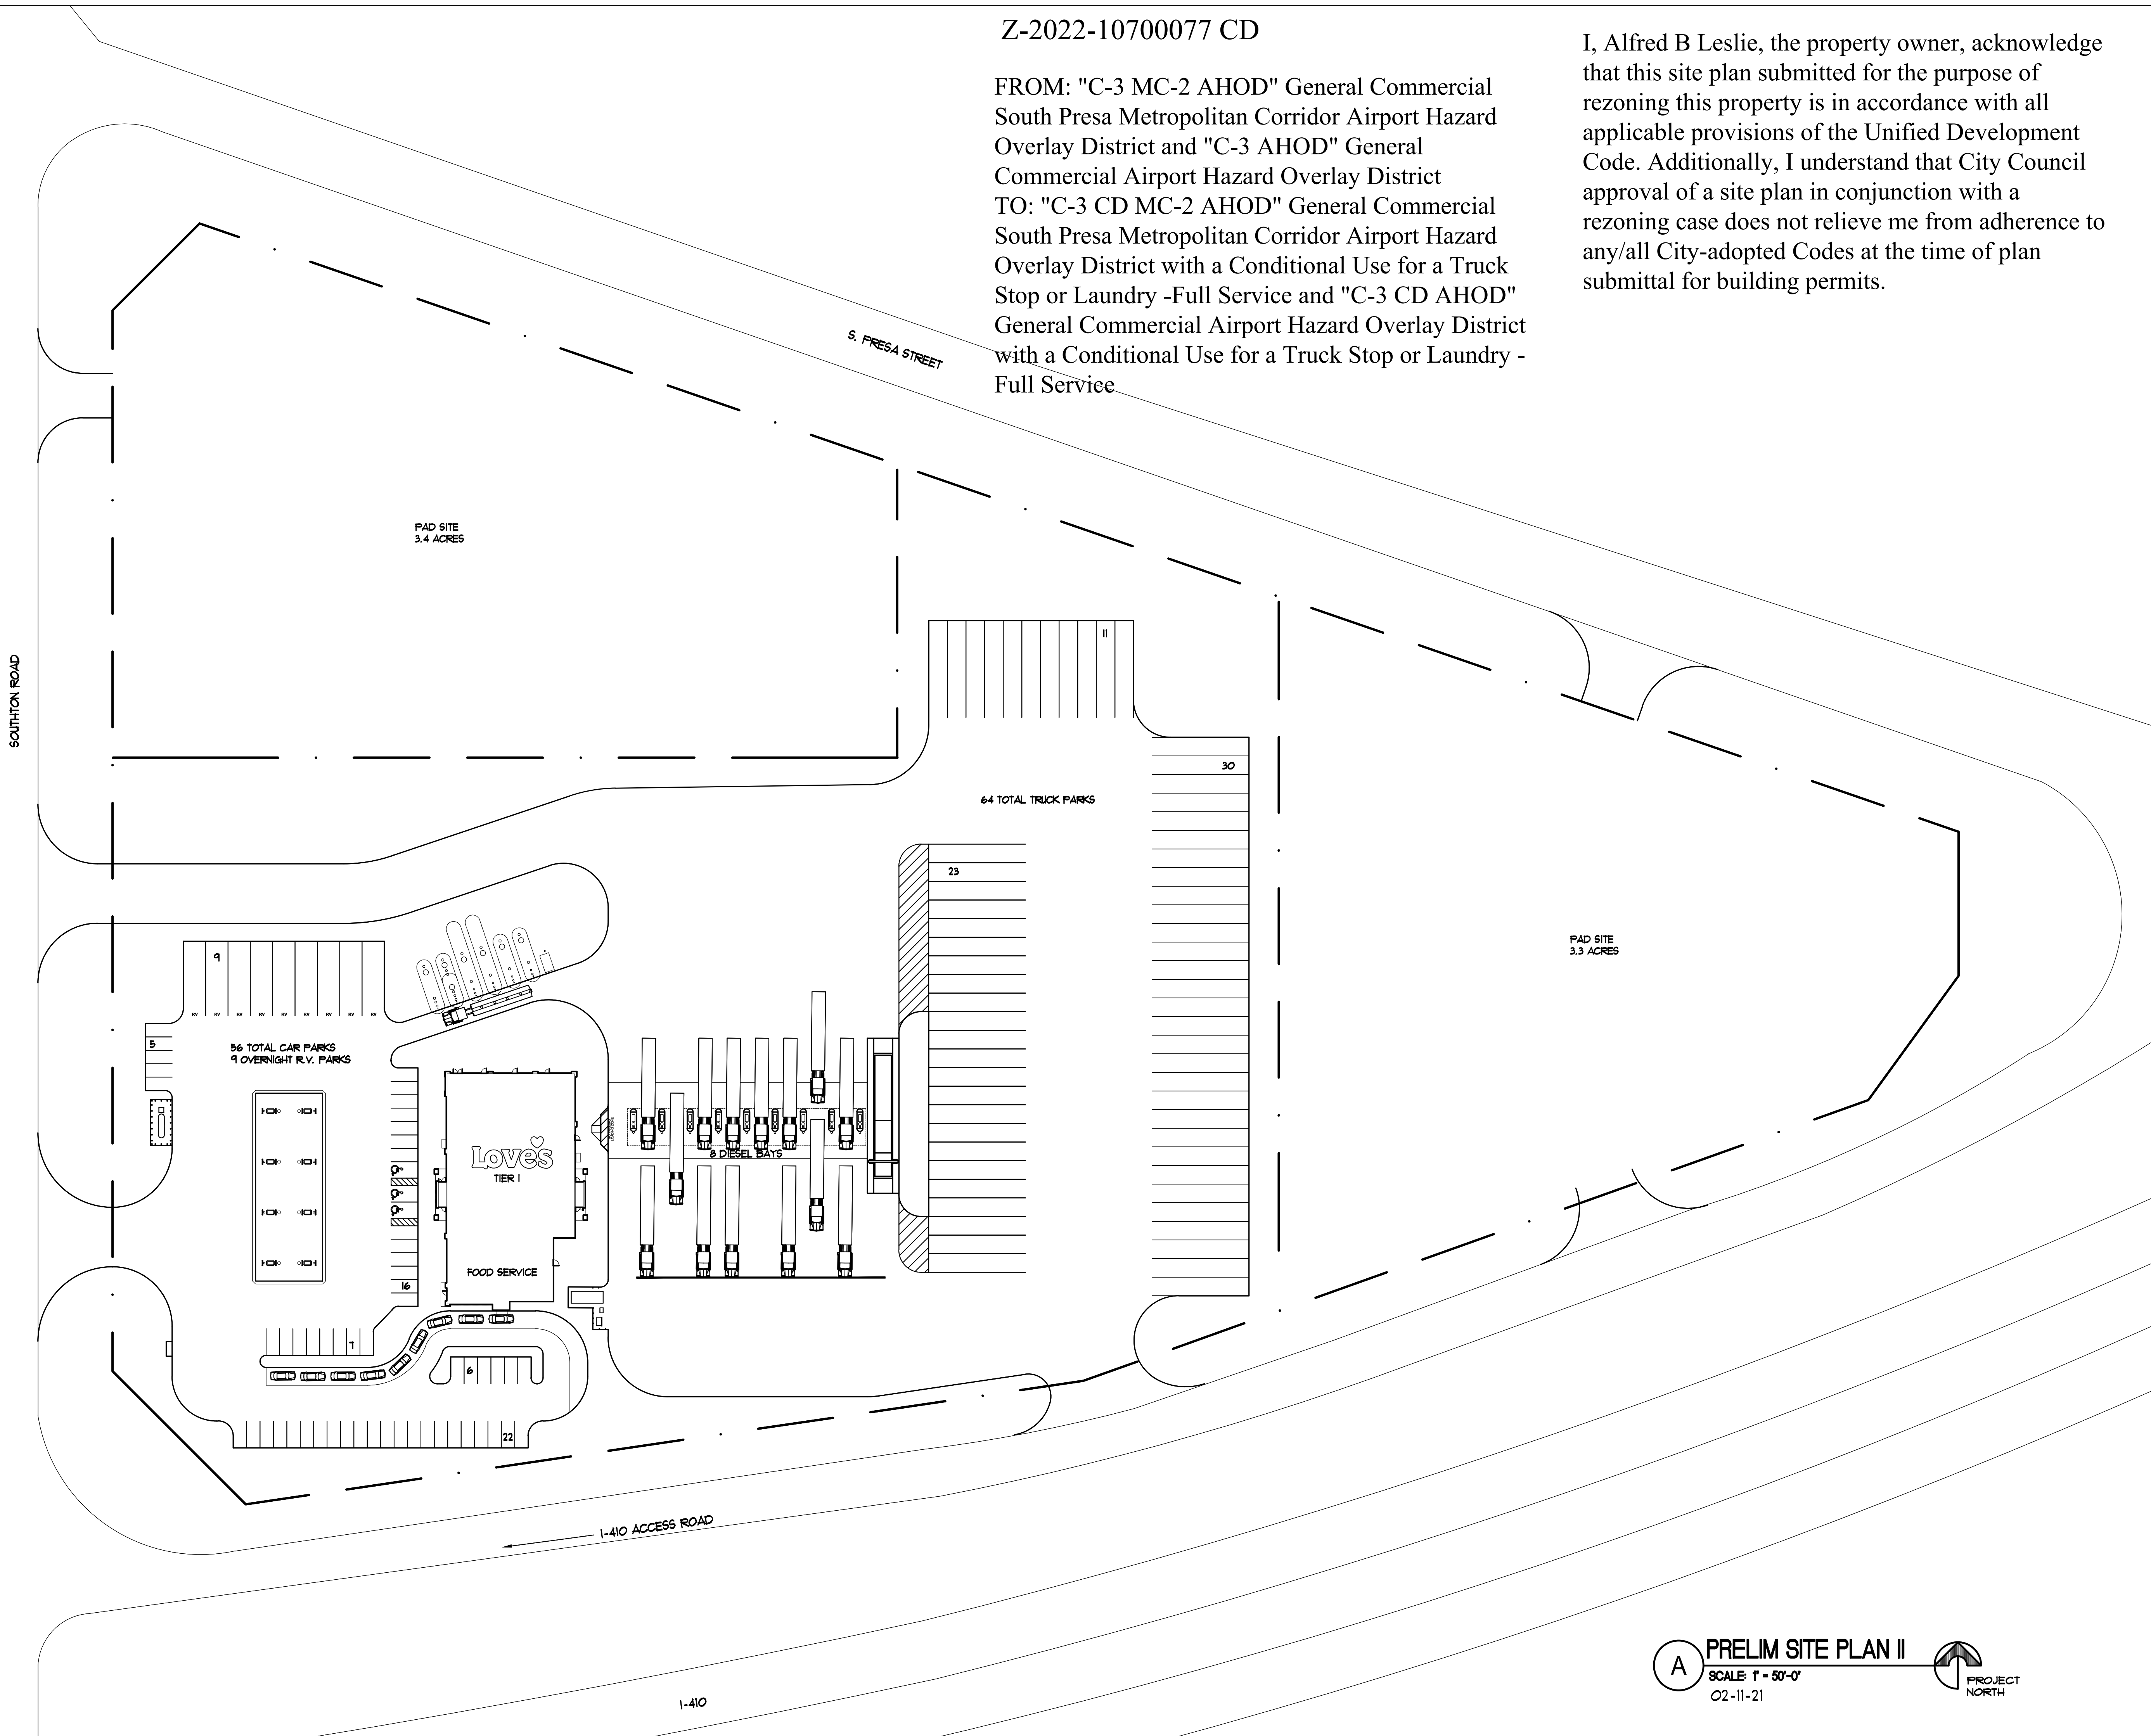

**Pascal Aughtry & Associates, PC**  
405.463.3494  
Fax 405.463.3493  
937 East Britton Road  
Oklahoma City, OK 73114  
pascalarch.com

THIS DOCUMENT  
IS PRELIMINARY IN  
NATURE AND IS  
NOT A FINAL  
SIGNED AND  
SEALED  
DOCUMENT

**Love's**  
Travel Stops  
A NEW TRAVEL STOP  
TIER I  
SAN ANTONIO, TX

| Revisions: |      |
|------------|------|
| No.        | Date |
|            |      |
|            |      |
|            |      |
|            |      |
|            |      |