

LOCATION MAP  
NOT TO SCALE

#### LEGEND

- BUILDING SETBACK LINE-----B.S.L.
- GAS & FIBER EASEMENT-----G.F. ESM'T
- VEHICULAR NON-ACCESS EASEMENT-----V.N.E.
- ELECTRIC, TELEPHONE, & CABLE TELEVISION EASEMENT-----E.T.T.V.F.E.
- GAS, ELECTRIC, TELEPHONE, CABLE TELEVISION & FIBER EASEMENT-----G.E.T.T.V.F.E.
- OFFICIAL PUBLIC RECORDS OF REAL PROPERTY, BEXAR COUNTY, TEXAS-----O.P.R.
- DEED AND PLAT RECORDS, BEXAR COUNTY, TEXAS-----D.P.R.
- COUNTY BLOCK-----C.B.
- VARIABLE-----VAR.
- VOLUME-----VOL.
- PAGE-----PG.
- EASEMENT-----ESM'T
- RIGHT OF WAY-----R.O.W.
- STREET CENTERLINE-----C.L.
- LINEAR FEET-----L.F.
- ACRE-----AC
- SQUARE FEET-----SF
- EXISTING CONTOUR-----
- PROPOSED FINISHED CONTOUR-----
- EDGE OF ASPHALT PAVEMENT-----
- SAN ANTONIO EXTRATERRITORIAL JURISDICTION BOUNDARY-----
- 2 1/2" IRON ROD FOUND W/ NO CAP, OR CAP SHOWN-----
- 2 1/2" IRON ROD FOUND W/ CEC CAP-----
- 2 1/2" IRON ROD SET W/ CEC CAP-----
25. CITY OF SAN ANTONIO CITY LIMITS-----
- THE VALUES OF THE SETS OF COORDINATES SHOWN HEREON WERE OBTAINED WITH GLOBAL POSITIONING RECEIVERS DATUM IS NAD 83(2011), TEXAS STATE PLANE COORDINATE SYSTEM, SOUTH CENTRAL ZONE, COMBINED SCALE FACTOR IS 1.00016
- MONUMENTATION AS SHOWN. IT IS THE PRACTICE OF CIVIL ENGINEERING CONSULTANTS TO MONUMENT ALL CORNERS (IF PRACTICAL) IN THE SUBDIVISION WITH 1/2" REBAR AND CEC PLASTIC CAP UPON COMPLETION OF CONSTRUCTION.
- BEARING REFERENCE SOURCE IS THE SOUTHWEST R.O.W. LINE HILDEBRANDT BETWEEN THE TWO FOUND MONUMENTS SHOWN HEREON S 56° 10' 03" E.

#### DRAINAGE EASEMENT NOTE:

NO STRUCTURE, FENCES, WALLS, OR OTHER OBSTRUCTIONS THAT IMPEDE DRAINAGE SHALL BE PLACED WITHIN THE LIMITS OF THE DRAINAGE EASEMENTS SHOWN ON THIS PLAT. NO LANDSCAPING OR OTHER TYPE OF MODIFICATIONS, WHICH ALTER THE CROSS-SECTIONS OF THE DRAINAGE EASEMENTS, AS APPROVED, SHALL BE ALLOWED WITHOUT THE APPROVAL OF THE DIRECTOR OF TCI/DIRECTOR OF PUBLIC WORKS. THE CITY OF SAN ANTONIO AND BEXAR COUNTY SHALL HAVE THE RIGHT OF INGRESS AND EGRESS OVER GRANTOR'S ADJACENT PROPERTY TO REMOVE ANY IMPEDING OBSTRUCTIONS PLACED WITHIN THE LIMITS OF SAID DRAINAGE EASEMENTS AND TO MAKE ANY MODIFICATIONS OR IMPROVEMENTS WITHIN SAID DRAINAGE EASEMENTS.

#### OTHER NOTES:

- ALL STREETS CONTAINED WITHIN THIS SUBDIVISION ARE DEDICATED AS PUBLIC STREETS AND ARE AVAILABLE FOR USE BY ALL UTILITY SYSTEMS.
- THE DEVELOPER DEDICATES THE SANITARY SEWER AND/OR WATER MAINS TO THE SAN ANTONIO WATER SYSTEM UPON COMPLETION BY THE DEVELOPER AND ACCEPTANCE BY THE SAN ANTONIO WATER SYSTEM.
- ALL EASEMENTS SUCH AS DRAINAGE, CONSERVATION, GREENBELT, LANDSCAPE AND OPEN SPACE SHOWN HEREON ARE PERMEABLE AREAS UNLESS NOTED OTHERWISE.
- CONTOURS SHOWN ARE FOR GRAPHICAL USE ONLY. GUTTER ELEVATIONS AND CENTERLINE PAVEMENT ARE REFLECTED DUE TO THE SCALE OF THE PLAT.

#### CPS/SAWS/COSA UTILITY GENERAL NOTES:

- THE CITY OF SAN ANTONIO AS A PART OF ITS ELECTRIC, GAS, WATER, AND WASTEWATER SYSTEMS- CITY PUBLIC SERVICE BOARD (CPS ENERGY) AND SAN ANTONIO WATER SYSTEMS (SAWS)- IS HEREBY DEDICATED EASEMENTS AND RIGHTS-OF-WAY FOR UTILITY, TRANSMISSION AND DISTRIBUTION INFRASTRUCTURE AND SERVICE FACILITIES IN THE AREAS DESIGNATED ON THIS PLAT AS "ELECTRIC EASEMENT," "ANCHOR EASEMENT," "SERVICE EASEMENT," "OVERHANG EASEMENT," "UTILITY EASEMENT," "GAS EASEMENT," AND "TRANSFORMER EASEMENT" "WATER EASEMENT" "SANITARY SEWER EASEMENT" AND/OR "RECYCLED WATER EASEMENT" FOR THE PURPOSE OF INSTALLING, CONSTRUCTING, RECONSTRUCTING, MAINTAINING, REMOVING, INSPECTING, PATROLLING, AND ERECTING UTILITY INFRASTRUCTURE AND SERVICE FACILITIES FOR THE REASONS DESCRIBED ABOVE. CPS ENERGY AND SAWS SHALL ALSO HAVE THE RIGHT TO RELOCATE SAID INFRASTRUCTURE AND SERVICE FACILITIES WITHIN EASEMENT AND RIGHT-OF-WAY AREAS, TOGETHER WITH THE RIGHT OF INGRESS AND EGRESS OVER GRANTOR'S ADJACENT LANDS FOR THE PURPOSE OF ACCESSING SUCH INFRASTRUCTURE AND SERVICE FACILITIES AND THE RIGHT TO REMOVE FROM SAID LANDS ALL TREES OR PARTS THEREOF, OR OTHER OBSTRUCTIONS WHICH ENDANGER OR MAY INTERFERE WITH THE EFFICIENCY OF WATER, SEWER, GAS, AND/OR ELECTRIC INFRASTRUCTURE AND SERVICE FACILITIES, NO BUILDINGS, STRUCTURES, CONCRETE SLABS, OR WALLS WILL BE PLACED WITHIN EASEMENT AREAS WITHOUT AN ENCROACHMENT AGREEMENT WITH THE RESPECTIVE UTILITY.
- ANY CPS ENERGY OR SAWS MONETARY LOSS RESULTING FROM MODIFICATIONS REQUIRED OF CPS ENERGY OR SAWS INFRASTRUCTURE AND SERVICE FACILITIES, LOCATED WITHIN SAID EASEMENTS, DUE TO GRADE CHANGES OR GROUND ELEVATION ALTERATIONS SHALL BE CHARGED TO THE PERSON OR PERSONS DEEMED RESPONSIBLE FOR SAID GRADE CHANGES OR GROUND ELEVATION ALTERATIONS.
- THIS PLAT DOES NOT AMEND, ALTER, RELEASE OR OTHERWISE AFFECT ANY EXISTING ELECTRIC, GAS, WATER, SEWER, DRAINAGE, TELEPHONE, CABLE TV EASEMENTS OR ANY OTHER EASEMENTS FOR UTILITIES UNLESS THE CHANGES TO SUCH EASEMENTS ARE DESCRIBED HEREON.
- CONCRETE DRIVEWAY APPROACHES ARE ALLOWED WITHIN THE FIVE (5) AND TEN (10) FOOT WIDE ELECTRIC AND GAS EASEMENTS WHEN LOTS ARE SERVED ONLY BY UNDERGROUND ELECTRIC AND GAS FACILITIES.
- ROOF OVERHANGS ARE ALLOWED WITHIN FIVE (5) AND TEN (10) FOOT WIDE ELECTRIC AND GAS EASEMENTS WHEN ONLY UNDERGROUND ELECTRIC AND GAS FACILITIES ARE PROPOSED OR EXISTING WITHIN THOSE FIVE (5) AND TEN (10) FOOT WIDE EASEMENTS.

STATE OF TEXAS  
COUNTY OF BEXAR

I HEREBY CERTIFY THAT PROPER ENGINEERING CONSIDERATION HAS BEEN GIVEN THIS PLAT TO THE MATTERS OF STREETS, LOTS AND DRAINAGE LAYOUT. TO THE BEST OF MY KNOWLEDGE THIS PLAT CONFORMS TO ALL REQUIREMENTS OF THE UNIFIED DEVELOPMENT CODE, EXCEPT FOR THOSE VARIANCES GRANTED BY THE SAN ANTONIO PLANNING COMMISSION.

Licensed Professional Engineer  
MARY P. STEWART

STATE OF TEXAS  
COUNTY OF BEXAR



I HEREBY CERTIFY THAT THE ABOVE PLAT CONFORMS TO THE MINIMUM STANDARDS SET FORTH BY THE TEXAS BOARD OF PROFESSIONAL ENGINEERING AND LAND SURVEYORS ACCORDING TO AN ACTUAL SURVEY MADE ON THE GROUND BY:

Registered Professional Land Surveyor  
GARY B. NEILL

Curve Table					
Curve	Length	Radius	Chord Length	Chord Direction	Delta
C1	53.26'	175.00'	53.06'	S27°09'18"W	017°26'21"
C2	68.48'	225.00'	68.22'	S27°05'18"W	017°26'21"
C3	55.56'	575.00'	55.54'	S33°02'22"W	005°32'11"
C4	60.39'	625.00'	60.37'	S33°02'22"W	005°32'11"
C5	33.42'	378.00'	33.41'	S40°54'10"W	005°03'58"
C6	183.50'	350.00'	181.41'	S77°17'36"W	030°02'24"
C8	98.84'	100.00'	94.87'	S26°00'12"E	056°38'00"
C9	124.64'	150.00'	121.08'	N30°30'57"W	047°36'30"
C10	7.53'	150.00'	7.53'	N00°52'29"E	002°52'39"
C11	204.61'	350.00'	201.70'	N70°56'22"W	033°29'40"
C12	175.38'	300.00'	172.89'	S70°56'22"E	033°29'40"
C13	295.86'	300.00'	284.02'	N64°03'38"E	056°30'20"
C14	55.56'	575.00'	55.54'	N33°02'22"E	005°32'11"
C15	60.39'	625.00'	60.37'	N33°02'22"E	005°32'11"
C16	53.26'	175.00'	53.06'	N27°05'18"E	017°26'21"
C17	68.48'	225.00'	68.22'	N27°05'18"E	017°26'21"
C18	452.16'	830.00'	446.59'	N51°22'29"E	031°12'46"
C19	381.88'	770.00'	377.98'	N52°46'24"E	028°24'56"
C20	16.17'	10.00'	14.46'	N07°45'16"W	092°38'22"
C21	16.07'	10.00'	14.40'	N79°52'45"E	092°05'36"
C22	29.23'	800.00'	29.23'	S34°52'45"W	002°05'36"
C23	433.61'	800.00'	428.32'	S51°27'13"W	031°03'19"
C24	454.40'	830.00'	448.74'	N49°30'58"E	031°22'03"
C25	461.61'	843.00'	455.86'	S49°31'10"W	031°22'25"
C28	419.47'	770.00'	414.30'	N51°22'29"E	031°12'46"
C29	412.39'	757.00'	407.31'	S51°22'29"W	031°12'46"
C30	137.08'	612.00'	136.80'	S42°11'06"W	012°50'02"
C31	95.85'	587.00'	95.75'	N40°26'47"E	009°21'22"

Curve Table					
Curve	Length	Radius	Chord Length	Chord Direction	Delta
C32	16.31'	10.00'	14.56'	S88°08'12"E	093°28'39"
C33	38.90'	175.00'	38.82'	S47°45'56"E	012°44'06"
C34	33.34'	150.00'	33.27'	N47°45'56"W	012°44'06"
C35	27.78'	125.00'	27.73'	S47°45'56"E	012°44'06"
C38	16.31'	10.00'	14.56'	S05°20'27"W	093°28'39"
C37	347.02'	637.00'	342.74'	S51°22'29"W	031°12'46"
C38	196.31'	612.00'	195.47'	S57°47'30"W	018°22'45"
C39	152.67'	587.00'	152.24'	S59°31'49"W	014°54'05"
C40	7.85'	5.00'	7.07'	S21°58'52"W	090°00'00"
C41	7.85'	5.00'	7.07'	N68°01'08"W	090°00'00"
C42	81.46'	150.00'	80.46'	N38°34'33"W	031°06'51"
C43	67.88'	125.00'	67.05'	N38°34'33"W	031°06'51"
C44	54.30'	100.00'	53.64'	N38°34'33"W	031°06'51"
C45	7.75'	5.00'	7.00'	N21°23'13"E	088°48'43"
C46	7.96'	5.00'	7.15'	N68°39'01"W	091°15'45"
C47	235.04'	1013.00'	234.51'	N59°08'45"E	013°17'38"
C48	278.85'	988.00'	277.92'	S58°53'44"W	016°10'15"
C49	461.02'	963.00'	456.63'	S52°00'14"W	027°25'45"
C50	7.71'	5.00'	6.97'	S83°20'43"E	088°18'41"
C51	32.60'	125.00'	32.51'	S46°39'41"W	014°56'36"
C52	26.08'	100.00'	26.01'	N46°39'41"W	014°56'36"
C53	19.56'	75.00'	19.51'	N46°39'41"W	014°56'36"
C54	7.71'	5.00'	6.97'	N04°57'57"E	088°18'41"
C55	202.56'	1013.00'	202.22'	N43°23'35"E	011°27'24"
C56	275.11'	988.00'	274.23'	S42°49'59"W	015°57'16"
C57	19.48'	29.00'	19.12'	S19°02'43"W	038°29'18"
C58	145.23'	51.00'	100.90'	S81°22'52"W	163°09'36"
C59	38.49'	25.00'	34.80'	N81°45'57"E	088°12'08"

Curve Table					
Curve	Length	Radius	Chord Length	Chord Direction	Delta
C60	18.77'	29.00'	18.45'	N35°35'10"W	037°05'38"
C61	15.71'	10.00'	14.14'	S80°52'01"W	090°00'00"
C62	6.04'	170.00'	6.04'	S34°50'59"W	002°02'04"
C63	7.10'	200.00'	7.10'	S34°50'59"W	002°02'04"
C64	8.17'	230.00'	8.17'	N34°50'59"E	002°02'04"
C65	15.71'	10.00'	14.14'	S09°07'59"E	090°00'00"
C66	3.02'	100.00'	3.02'	S35°00'09"W	001°43'44"
C67	3.02'	100.00'	3.02'	S35°00'09"W	001°43'44"
C68	7.85'	5.00'	7.07'	S80°52'21"W	090°00'00"
C69	7.85'	5.00'	7.07'	S09°07'59"E	090°00'00"
C70	7.85'	5.00'	7.07'	S80°52'01"W	090°00'00"
C71	7.85'	5.00'	7.07'	N09°07'59"W	090°00'00"
C72	17.17'	175.00'	17.17'	S33°03'21"W	005°37'20"
C73	19.63'	200.00'	19.62'	S33°03'21"W	005°37'20"
C74	22.08'	225.00'	22.07'	N33°03'21"E	005°37'20"
C75	16.69'	10.00'	16.98'	N78°03'21"E	095°37'20"
C76	7.36'	5.00'	6.72'	S11°56'39"E	084°22'40"
C77	21.85'	225.00'	21.84'	S33°01'34"W	005°33'47"
C78	16.99'	175.00'	16.98'	S33°01'34"W	005°33'47"
C79	19.42'	200.00'	19.41'	S33°01'34"W	005°33'47"
C80	45.63'	350.00'	45.59'	S40°40'07"W	007°28'09"
C81	109.16'	350.00'	108.72'	S53°20'18"W	017°52'12"

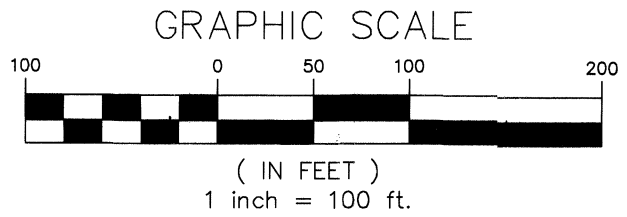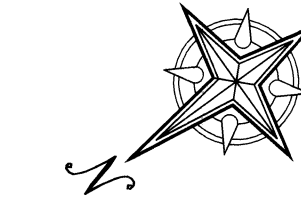

CIVIL ENGINEERING CONSULTANTS  
dba. DON DURDEN, INC.  
11550 IH 10 WEST, SUITE 395  
SAN ANTONIO, TEXAS 78230-1037  
TEL: (210) 641-9999  
FAX: (210) 641-6440  
REGISTRATION #F-2214 / #10041000

DATE OF PREPARATION: 8/2022

STATE OF TEXAS  
COUNTY OF BEXAR

THE OWNER OF LAND SHOWN ON THIS PLAT, IN PERSON OR THROUGH A DULY AUTHORIZED AGENT, DEDICATES TO THE USE OF THE PUBLIC, EXCEPT AREAS IDENTIFIED AS PRIVATE OR PART OF AN ENCLAVE OR PLANNED UTILITY DEVELOPMENT, FOREVER ALL STREETS, ALLEYS, PARKS, WATERCOURSES, DRAINS, EASEMENTS AND PUBLIC PLACES THEREON SHOWN FOR THE PURPOSE AND CONSIDERATION THEREIN EXPRESSED.

OWNER: JEFFREY CZAR, JR.  
KING FISH DEVELOPMENT LLC  
2722 WEST BITTERS RD, SUITE 106  
SAN ANTONIO, TX 78248

DULY AUTHORIZED AGENT:

STATE OF TEXAS  
COUNTY OF BEXAR

BEFORE ME, THE UNDERSIGNED AUTHORITY ON THIS DAY PERSONALLY APPEARED JEFFREY CZAR, JR., KNOWN TO ME TO BE THE PERSON WHOSE NAME IS SUBSCRIBED TO THE FOREGOING INSTRUMENT, AND ACKNOWLEDGED TO ME THAT HE EXECUTED THE SAME FOR THE PURPOSES AND CONSIDERATIONS THEREIN EXPRESSED AND IN THE CAPACITY THEREIN STATED. GIVEN UNDER MY HAND & SEAL OF OFFICE.

THIS 10th DAY OF AUGUST, A.D., 2022

NOTARY PUBLIC, BEXAR COUNTY, TEXAS

THIS PLAT, EASTRIDGE SUBDIVISION UNIT 1, OF HAS BEEN SUBMITTED TO AND CONSIDERED BY THE PLANNING COMMISSION OF THE CITY OF SAN ANTONIO, TEXAS, IS HEREBY APPROVED BY SUCH COMMISSION IN ACCORDANCE WITH STATE OR LOCAL LAWS AND REGULATIONS; AND/OR WHERE ADMINISTRATIVE EXCEPTION(S) AND/OR VARIANCE(S) HAVE BEEN GRANTED.

DATED THIS \_\_\_\_\_ DAY OF \_\_\_\_\_, A.D., 20\_\_\_\_

BY: \_\_\_\_\_  
CHAIRMAN

BY: \_\_\_\_\_  
SECRETARY

CERTIFICATE OF APPROVAL  
THE UNDERSIGNED, COUNTY JUDGE OF BEXAR COUNTY, TEXAS, AND PRESIDING OFFICER OF THE COMMISSIONERS COURT OF BEXAR COUNTY, DOES HEREBY CERTIFY THAT THE ATTACHED PLAT WAS DULY FILED WITH THE COMMISSIONERS COURT OF BEXAR COUNTY, TEXAS, AND THAT AFTER EXAMINATION IT APPEARED THAT SAID PLAT IS IN CONFORMITY WITH THE STATUTES, RULES AND REGULATIONS GOVERNING SAME, AND THIS PLAT WAS APPROVED BY THE SAID COMMISSIONERS COURT.

DATED THIS \_\_\_\_\_ DAY OF \_\_\_\_\_, A.D. 20\_\_\_\_

COUNTY JUDGE, BEXAR COUNTY, TEXAS

COUNTY CLERK, BEXAR COUNTY, TEXAS

#### INGRESS/EGRESS NOTE:

NO STRUCTURE, FENCES, WALLS, OR OTHER OBSTRUCTIONS SHALL BE PLACED WITHIN THE LIMITS OF THE INGRESS/EGRESS EASEMENT SHOWN ON THIS PLAT.

#### RESIDENTIAL FINISHED FLOOR NOTE:

RESIDENTIAL FINISHED FLOOR ELEVATIONS MUST BE A MINIMUM OF EIGHT (8) INCHES ABOVE FINAL ADJACENT GRADE.

#### OPEN SPACE NOTE:

LOTS 901-904, BLOCK 146 & LOT 901, BLOCK 151 & 152 & LOT 901, BLOCK 166, CB 4007, ARE DESIGNATED AS OPEN SPACE AND DRAINAGE EASEMENT.

#### CLEAR VISION:

CLEAR VISION AREAS MUST BE FREE OF VISUAL OBSTRUCTION IN ACCORDANCE WITH THE AMERICAN ASSOCIATION OF STATE HIGHWAY AND TRANSPORTATION OFFICIALS (AASHTO) POLICY ON GEOMETRIC DESIGN OF HIGHWAYS AND STREETS, OR LATEST VERSION THEREOF.

#### RESIDENTIAL FIRE FLOW NOTE:

THE PUBLIC WATER MAIN SYSTEM HAS BEEN DESIGNED FOR A MINIMUM FIRE FLOW DEMAND OF 1500 GPM AT 25 PSI RESIDUAL PRESSURE. THE FIRE FLOW REQUIREMENTS FOR INDIVIDUAL STRUCTURES WILL BE REVIEWED DURING THE BUILDING PERMIT PROCESS IN ACCORDANCE WITH THE PROCEDURES SET FORTH BY THE CITY OF SAN ANTONIO DIRECTOR OF DEVELOPMENT SERVICES AND THE SAN ANTONIO FIRE DEPARTMENT FIRE MARSHAL.

#### BUILDING SETBACK NOTE:

THE SETBACKS ON THIS PLAT ARE IMPOSED BY THE PROPERTY OWNER OR BEXAR COUNTY AND ARE NOT SUBJECT TO ENFORCEMENT BY THE CITY OF SAN ANTONIO.



#### TREE NOTE:

THIS SUBDIVISION IS SUBJECT TO A MASTER TREE PLAN (TRE-APP-APP21-38801107) WHICH REQUIRES COMPLIANCE BY THE OWNERS OF ALL PROPERTY WITHIN THE PLAT BOUNDARY, AND THEIR EMPLOYEES AND CONTRACTORS, AND SHALL BE BINDING ON ALL SUCCESSORS IN TITLE EXCEPT FOR OWNERS OF SINGLE-FAMILY RESIDENTIAL LOTS SUBDIVIDED HERE UNDER FOR WHICH CONSTRUCTION OF A RESIDENTIAL STRUCTURE HAS BEEN COMPLETED. THE MASTER TREE PLAN IS ON FILE AT THE CITY OF SAN ANTONIO ARBORISTS OFFICE. NO TREES OR UNDERSTORY SHALL BE REMOVED WITHOUT PRIOR APPROVAL OF THE CITY ARBORISTS OFFICE PER 35477(h).

#### MAINTENANCE NOTE:

THE MAINTENANCE OF ALL PRIVATE STREETS, OPEN SPACE, GREENBELTS, PARKS, TREE SAVE AREAS, INCLUDING LOTS 901-904, BLOCK 146, LOT 901, BLOCK 151 & 152, & LOT 901, BLOCK 166, CB 4007, DRAINAGE EASEMENTS AND EASEMENTS OF ANY NATURE WITHIN THE EASTRIDGE UNIT 1 SHALL BE THE RESPONSIBILITY OF THE PROPERTY OWNERS, OR THE PROPERTY OWNERS' ASSOCIATION, OR ITS SUCCESSORS OR ASSIGNS AND NOT THE RESPONSIBILITY OF THE CITY OF SAN ANTONIO OR BEXAR COUNTY.



PLAT NOTES APPLY TO EVERY PAGE  
OF THIS MULTIPLE PAGE PLAT

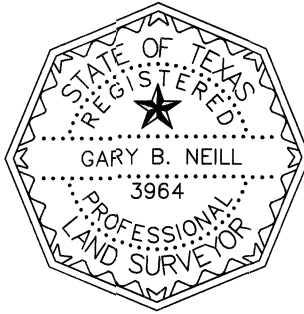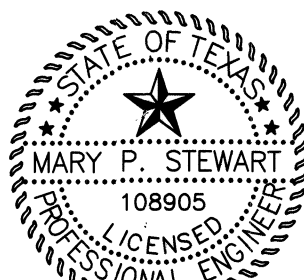



# EASTRIDGE SUBDIVISION UNIT 1

BEING A TOTAL OF 28.767 AC. TRACT OF LAND INCLUSIVE OF 0.181 ACRE RIGHT OF WAY DEDICATION OUT OF THE CALLED 99.28 AC. OF LAND BEING CERTAIN 25 AC. TRACT DESCRIBED IN VOL. 7155, PG. 353, THE REMAINDER OF THAT CERTAIN 25 AC. TRACT DESCRIBED IN VOL. 1749, PG. 718, AND THAT CERTAIN 51.3085 AC. TRACT DESCRIBED IN VOL. 1749, PG. 728, OFFICIAL PUBLIC RECORDS, BEING IN THE JUAN MONTEZ SURVEY NO. 6, ABSTRACT NO. 11, COUNTY BLOCK NO. 4007, BEAR COUNTY, TEXAS, ESTABLISHING LOTS 1-27, LOTS 901-904, BLOCK 146; LOTS 1-10, BLOCK 147; LOTS 1-13, BLOCK 148; LOTS 1-20, BLOCK 149; LOTS 1-12, BLOCK 150; LOTS 1-11, LOT 901, BLOCK 151; LOTS 1-19, LOT 901, BLOCK 152; LOT 901, BLOCK 166; CB 4007.

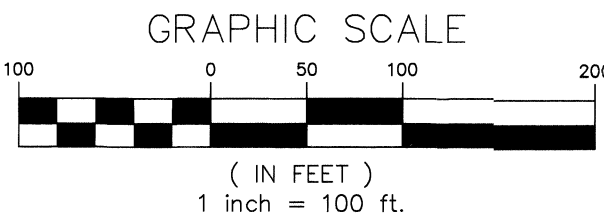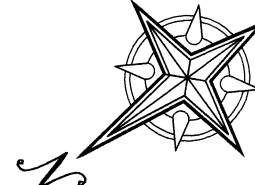

CIVIL ENGINEERING CONSULTANTS  
dba. DON DURDEN, INC.  
11550 IH 10 WEST, SUITE 395  
SAN ANTONIO, TEXAS 78230-1037  
TEL: (210) 641-9999  
FAX: (210) 641-6440  
REGISTRATION #F-2214 / #10041000

DATE OF PREPARATION: 8/2022

STATE OF TEXAS  
COUNTY OF BEXAR

THE OWNER OF LAND SHOWN ON THIS PLAT, IN PERSON OR THROUGH A DULY AUTHORIZED AGENT, DEDICATES TO THE USE OF THE PUBLIC, EXCEPT AREAS IDENTIFIED AS PRIVATE OR PART OF AN ENCLAVE OR PLANNED UNIT DEVELOPMENT, FOREVER ALL STREETS, ALLEYS, PARKS, WATERCOURSES, DRAINS, EASEMENTS AND PUBLIC PLACES THEREON SHOWN FOR THE PURPOSE AND CONSIDERATION THEREIN EXPRESSED.

OWNER: JEFFREY CZAR, JR.  
KING FISH DEVELOPMENT LLC  
2722 WEST BITTERS RD, SUITE 106  
SAN ANTONIO, TX 78248

DULY AUTHORIZED AGENT:

STATE OF TEXAS  
COUNTY OF BEXAR

BEFORE ME, THE UNDERSIGNED AUTHORITY ON THIS DAY PERSONALLY APPEARED JEFFREY CZAR, JR. KNOWN TO ME TO BE THE PERSON WHOSE NAME IS SUBSCRIBED TO THE FOREGOING INSTRUMENT, AND ACKNOWLEDGED TO ME THAT HE EXECUTED THE SAME FOR THE PURPOSES AND CONSIDERATIONS THEREIN EXPRESSED AND IN THE CAPACITY THEREIN STATED, GIVEN UNDER MY HAND & SEAL OF OFFICE

THIS 16th DAY OF AUGUST, 2022

[Signature]  
NOTARY PUBLIC, BEXAR COUNTY, TEXAS  
EXP. 08/08/2024

THIS PLAT EASTRIDGE SUBDIVISION UNIT 1 OF HAS BEEN SUBMITTED TO AND CONSIDERED BY THE PLANNING COMMISSION OF THE CITY OF SAN ANTONIO, TEXAS; IS HEREBY APPROVED BY SUCH COMMISSION IN ACCORDANCE WITH STATE OR LOCAL LAWS AND REGULATIONS; AND/OR WHERE ADMINISTRATIVE EXCEPTION(S) AND/OR VARIANCE(S) HAVE BEEN GRANTED,

DATED THIS \_\_\_\_\_ DAY OF \_\_\_\_\_ A.D., 20\_\_\_\_

BY: \_\_\_\_\_  
CHAIRMAN

BY: \_\_\_\_\_  
SECRETARY

CERTIFICATE OF APPROVAL  
THE UNDERSIGNED, COUNTY JUDGE OF BEXAR COUNTY, TEXAS AND PRESIDING OFFICER OF THE COMMISSIONERS COURT OF BEXAR COUNTY, DOES HEREBY CERTIFY THAT THE ATTACHED PLAT WAS DULY FILED WITH THE COMMISSIONERS COURT OF BEXAR COUNTY, TEXAS AND THAT AFTER EXAMINATION IT APPEARED THAT SAID PLAT IS IN CONFORMITY WITH THE STATUTES, RULES AND REGULATIONS GOVERNING SAME, AND THIS PLAT WAS APPROVED BY THE SAID COMMISSIONERS COURT.

DATED THIS \_\_\_\_\_ DAY OF \_\_\_\_\_ A.D. 20\_\_\_\_

COUNTY JUDGE, BEXAR COUNTY, TEXAS

COUNTY CLERK, BEXAR COUNTY, TEXAS

## SAWS IMPACT FEE PAYMENT NOTE:

WATER AND/OR WASTEWATER IMPACT FEES WERE NOT PAID AT THE TIME OF PLATTING FOR THIS PLAT. ALL IMPACT FEES MUST BE PAID PRIOR TO WATER METER SET AND/OR WASTEWATER SERVICE CONNECTION.

## SAWS WASTEWATER EDU NOTE:

THE NUMBER OF WASTEWATER EQUIVALENT DWELLING UNITS (EDUs) PAID FOR THIS SUBDIVISION PLAT ARE KEPT ON FILE UNDER THE PLAT NUMBER AT THE SAN ANTONIO WATER SYSTEM.

## SAWS DEDICATION:

THE OWNER DEDICATES THE SANITARY SEWER AND/OR WATER MAINS TO THE SAN ANTONIO WATER SYSTEM UPON COMPLETION BY THE DEVELOPER AND ACCEPTANCE BY THE SAN ANTONIO WATER SYSTEM.

## SAWS HIGH PRESSURE:

A PORTION OF THE TRACT IS BELOW THE GROUND ELEVATION OF 565 FEET WHERE THE STATIC PRESSURE WILL NORMALLY EXCEED 80 PSI. AT ALL SUCH LOCATIONS, THE OWNER OR BUILDER SHALL INSTALL AT EACH LOT, ON THE CUSTOMER'S SIDE OF THE METER, AN APPROVED TYPE PRESSURE REGULATOR ON CONFORMANCE WITH THE PLUMBING CODE OF THE CITY OF SAN ANTONIO.

## RESIDENTIAL FIRE FLOW NOTE:

THE PUBLIC WATER MAIN SYSTEM HAS BEEN DESIGNED FOR A MINIMUM FIRE FLOW DEMAND OF 1500 GPM AT 25 PSI RESIDUAL PRESSURE. THE FIRE FLOW REQUIREMENTS FOR INDIVIDUAL STRUCTURES WILL BE REVIEWED DURING THE BUILDING PERMIT PROCESS IN ACCORDANCE WITH THE PROCEDURES SET FORTH BY THE CITY OF SAN ANTONIO, DIRECTOR OF DEVELOPMENT SERVICES AND THE SAN ANTONIO FIRE DEPARTMENT FIRE MARSHAL.

## LEGEND

- |   |                |
|---|----------------|
| 1. BUILDING SETBACK LINE-----   | B.S.L.         |
| 2. GAS & FIBER EASEMENT-----  | G.F. ESM/T     |
| 3. VEHICULAR NON-ACCESS EASEMENT-----   | V.N.E.         |
| 4. ELECTRIC, TELEPHONE, & CABLE TELEVISION EASEMENT-----  | E.T.T.V.E.     |
| 5. GAS, ELECTRIC, TELEPHONE, CABLE TELEVISION & FIBER EASEMENT-----   | G.E.T.T.V.F.E. |
| 6. OFFICIAL PUBLIC RECORDS OF REAL PROPERTY, BEXAR COUNTY, TEXAS-----   | O.P.R.         |
| 7. DEED AND PLAT RECORDS, BEXAR COUNTY, TEXAS-----  | D.P.R.         |
| 8. COUNTY BLOCK-----  | C.B.           |
| 9. VARIABLE-----  | VAR.           |
| 10. VOLUME-----   | VOL.           |
| 11. PAGE-----   | PG.            |
| 12. EASEMENT-----   | ESM/T          |
| 13. RIGHT OF WAY-----   | R.O.W.         |
| 14. STREET CENTERLINE-----  | S.C.           |
| 15. LINEAR FEET-----  | L.F.           |
| 16. ACRE-----   | AC             |
| 17. SQUARE FEET-----  | SF             |
| 18. EXISTING CONTOUR-----   | 980            |
| 19. PROPOSED FINISHED CONTOUR-----  | 980            |
| 20. EDGE OF ASPHALT PAVEMENT-----   |                |
| 21. SAN ANTONIO EXTRATERRITORIAL JURISDICTION BOUNDARY-----   |                |
| 22. 1/2" IRON ROD FOUND W/ NO CAP, OR CAP SHOWN-----  |                |
| 23. 1/2" IRON ROD FOUND W/ CEC CAP-----   |                |
| 24. 1/2" IRON ROD SET W/ CEC CAP-----   |                |
| 25. CITY OF SAN ANTONIO CITY LIMITS-----  |                |
| 26. THE VALUES OF THE SETS OF COORDINATES SHOWN HEREON WERE OBTAINED WITH GLOBAL POSITIONING RECEIVERS DATUM IS NAD 83(2011), TEXAS STATE PLANE COORDINATE SYSTEM, SOUTH CENTRAL ZONE. COMBINED SCALE FACTOR IS 1.00016 |                |
| 27. MONUMENTATION AS SHOWN. IT IS THE PRACTICE OF CIVIL ENGINEERING CONSULTANTS TO MONUMENT ALL CORNERS (IF PRACTICAL) IN THE SUBDIVISION WITH 1/2" REBAR AND CEC PLASTIC CAP UPON COMPLETION OF CONSTRUCTION.          |                |
| 28. BEARING REFERENCE SOURCE IS THE SOUTHWEST R.O.W. LINE HILDEBRANDT BETWEEN THE TWO FOUND MONUMENTS SHOWN HEREON S 56° 10' 03" E.   |                |

## DRAINAGE EASEMENT NOTE:

NO STRUCTURE, FENCES, WALLS, OR OTHER OBSTRUCTIONS THAT IMPEDE DRAINAGE SHALL BE PLACED WITHIN THE LIMITS OF THE DRAINAGE EASEMENTS SHOWN ON THIS PLAT. NO LANDSCAPING OR OTHER TYPE OF MODIFICATIONS, WHICH ALTER THE CROSS-SECTIONS OF THE DRAINAGE EASEMENTS, AS APPROVED, SHALL BE ALLOWED WITHOUT THE APPROVAL OF THE DIRECTOR OF TCI/ DIRECTOR OF PUBLIC WORKS. THE CITY OF SAN ANTONIO AND BEXAR COUNTY SHALL HAVE THE RIGHT OF INGRESS AND EGRESS OVER GRANTOR'S ADJACENT PROPERTY TO REMOVE ANY IMPEDING OBSTRUCTIONS PLACED WITHIN THE LIMITS OF SAID DRAINAGE EASEMENTS AND TO MAKE ANY MODIFICATIONS OR IMPROVEMENTS WITHIN SAID DRAINAGE EASEMENTS.

## OTHER NOTES:

- ALL STREETS CONTAINED WITHIN THIS SUBDIVISION ARE DEDICATED AS PUBLIC STREETS AND ARE AVAILABLE FOR USE BY ALL UTILITY SYSTEMS.
- THE DEVELOPER DEDICATES THE SANITARY SEWER AND/OR WATER MAINS TO THE SAN ANTONIO WATER SYSTEM UPON COMPLETION BY THE DEVELOPER AND ACCEPTANCE BY THE SAN ANTONIO WATER SYSTEM.
- ALL EASEMENTS SUCH AS DRAINAGE, CONSERVATION, GREENBELT, LANDSCAPE AND OPEN SPACE SHOWN HEREON ARE PERMEABLE AREAS UNLESS NOTED OTHERWISE.
- CONTOURS SHOWN ARE FOR GRAPHICAL USE ONLY. GUTTER ELEVATIONS AND CENTERLINE PAVEMENT ARE REFLECTED DUE TO THE SCALE OF THE PLAT.

STATE OF TEXAS  
COUNTY OF BEXAR

I HEREBY CERTIFY THAT PROPER ENGINEERING CONSIDERATION HAS BEEN GIVEN THIS PLAT TO THE MATTERS OF STREETS, LOTS AND DRAINAGE LAYOUT. TO THE BEST OF MY KNOWLEDGE THIS PLAT CONFORMS TO ALL REQUIREMENTS OF THE UNIFIED DEVELOPMENT CODE, EXCEPT FOR THOSE VARIANCES GRANTED BY THE SAN ANTONIO PLANNING COMMISSION.

[Signature]  
LICENSED PROFESSIONAL ENGINEER  
MARY P. STEWART

STATE OF TEXAS  
COUNTY OF BEXAR

I HEREBY CERTIFY THAT THE ABOVE PLAT CONFORMS TO THE MINIMUM STANDARDS SET FORTH BY THE TEXAS BOARD OF PROFESSIONAL ENGINEERING AND LAND SURVEYORS ACCORDING TO AN ACTUAL SURVEY MADE ON THE GROUND BY:


[Signature]  
REGISTERED PROFESSIONAL LAND SURVEYOR  
GARY B. NEILL

## CPS/SAWS/COSA UTILITY GENERAL NOTES:

- THE CITY OF SAN ANTONIO AS A PART OF ITS ELECTRIC, GAS, WATER, AND WASTEWATER SYSTEMS-- CITY PUBLIC SERVICE BOARD (CPS ENERGY) AND SAN ANTONIO WATER SYSTEMS (SAWS)-- IS HEREBY DEDICATED EASEMENTS AND RIGHTS-OF-WAY FOR UTILITY, TRANSMISSION AND DISTRIBUTION INFRASTRUCTURE AND SERVICE FACILITIES IN THE AREAS DESIGNATED ON THIS PLAT AS "ELECTRIC EASEMENT," "ANCHOR EASEMENT," "SERVICE EASEMENT," "OVERHANG EASEMENT," "UTILITY EASEMENT," "GAS EASEMENT," AND "TRANSFORMER EASEMENT" "WATER EASEMENT" "SANITARY SEWER EASEMENT" AND/OR "RECYCLED WATER EASEMENT" FOR THE PURPOSE OF INSTALLING, CONSTRUCTING, RECONSTRUCTING, MAINTAINING, REMOVING, INSPECTING, PATROLLING, AND ERECTING UTILITY INFRASTRUCTURE AND SERVICE FACILITIES FOR THE REASONS DESCRIBED ABOVE. CPS ENERGY AND SAWS SHALL ALSO HAVE THE RIGHT TO RELOCATE SAID INFRASTRUCTURE AND SERVICE FACILITIES WITHIN EASEMENT AND RIGHT-OF-WAY AREAS, TOGETHER WITH THE RIGHT OF INGRESS AND EGRESS OVER GRANTOR'S ADJACENT LANDS FOR THE PURPOSE OF ACCESSING SUCH INFRASTRUCTURE AND SERVICE FACILITIES AND THE RIGHT TO REMOVE FROM SAID LANDS ALL TREES OR PARTS THEREOF, OR OTHER OBSTRUCTIONS WHICH ENDANGER OR MAY INTERFERE WITH THE EFFICIENCY OF WATER, SEWER, GAS, AND/OR ELECTRIC INFRASTRUCTURE AND SERVICE FACILITIES. NO BUILDINGS, STRUCTURES, CONCRETE SLABS, OR WALLS WILL BE PLACED WITHIN EASEMENT AREAS WITHOUT AN ENCROACHMENT AGREEMENT WITH THE RESPECTIVE UTILITY.
- ANY CPS ENERGY OR SAWS MONETARY LOSS RESULTING FROM MODIFICATIONS REQUIRED OF CPS ENERGY OR SAWS INFRASTRUCTURE AND SERVICE FACILITIES, LOCATED WITHIN SAID EASEMENTS, DUE TO GRADE CHANGES OR GROUND ELEVATION ALTERATIONS SHALL BE CHARGED TO THE PERSON OR PERSONS DEEMED RESPONSIBLE FOR SAID GRADE CHANGES OR GROUND ELEVATION ALTERATIONS.
- THIS PLAT DOES NOT AMEND, ALTER, RELEASE OR OTHERWISE AFFECT ANY EXISTING ELECTRIC, GAS, WATER, SEWER, DRAINAGE, TELEPHONE, CABLE TV EASEMENTS OR ANY OTHER EASEMENTS FOR UTILITIES UNLESS THE CHANGES TO SUCH EASEMENTS ARE DESCRIBED HEREON.
- CONCRETE DRIVEWAY APPROACHES ARE ALLOWED WITHIN THE FIVE (5) AND TEN (10) FOOT WIDE ELECTRIC AND GAS EASEMENTS WHEN LOTS ARE SERVED ONLY BY UNDERGROUND ELECTRIC AND GAS FACILITIES.
- ROOF OVERHANGS ARE ALLOWED WITHIN FIVE (5) AND TEN (10) FOOT WIDE ELECTRIC AND GAS EASEMENTS WHEN ONLY UNDERGROUND ELECTRIC AND GAS FACILITIES ARE PROPOSED OR EXISTING WITHIN THOSE FIVE (5) AND TEN (10) FOOT WIDE EASEMENTS.

PLAT NOTES APPLY TO EVERY PAGE  
OF THIS MULTIPLE PAGE PLAT

SEE SHEET 1 OF 4 FOR LINE  
AND CURVE TABLES

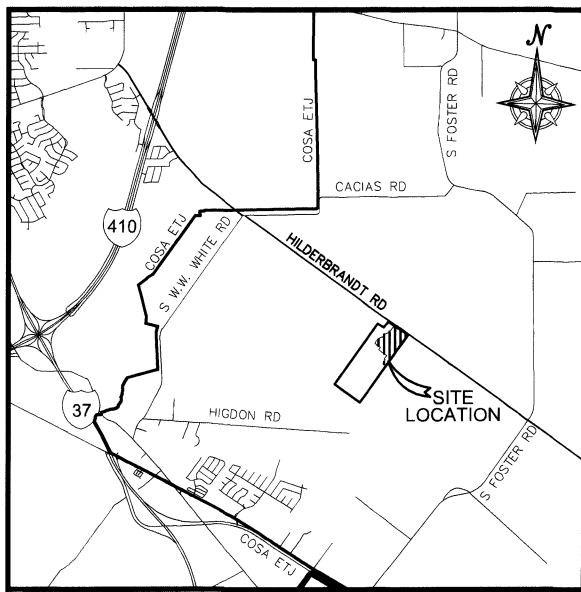

LOCATION MAP  
NOT TO SCALE

#### LEGEND

- BUILDING SETBACK LINE--
- GAS & FIBER EASEMENT--
- VEHICULAR NON-ACCESS EASEMENT--
- ELECTRIC, TELEPHONE, & CABLE TELEVISION EASEMENT--
- GAS, ELECTRIC, TELEPHONE, CABLE TELEVISION & FIBER EASEMENT--
- OFFICIAL PUBLIC RECORDS OF REAL PROPERTY, BEXAR COUNTY, TEXAS--
- DEED AND PLAT RECORDS, BEXAR COUNTY, TEXAS--
- COUNTY BLOCK--
- VARIABLE--
- VOLUME--
- PAGE--
- EASEMENT--
- RIGHT OF WAY--
- STREET CENTERLINE--
- LINEAR FEET--
- ACRE--
- SQUARE FEET--
- EXISTING CONTOUR--
- PROPOSED FINISHED CONTOUR--
- EDGE OF ASPHALT PAVEMENT--
- SAN ANTONIO EXTRATERRITORIAL JURISDICTION BOUNDARY--
- 1/2" IRON ROD FOUND W/ NO CAP, OR CAP SHOWN--
23. 1/2" IRON ROD SET W/ CEC CAP--
24. CITY OF SAN ANTONIO CITY LIMITS--
- THE VALUES OF THE SETS OF COORDINATES SHOWN HEREON WERE OBTAINED WITH GLOBAL POSITIONING RECEIVERS DATUM IS NAD 83(2011), TEXAS STATE PLANE COORDINATE SYSTEM, SOUTH CENTRAL ZONE, COMBINED SCALE FACTOR IS 1.00016
- MONUMENTATION AS SHOWN. IT IS THE PRACTICE OF CIVIL ENGINEERING CONSULTANTS TO MONUMENT ALL CORNERS (IF PRACTICAL) IN THE SUBDIVISION WITH 1/2" REBAR AND DEC PLASTIC CAP UPON COMPLETION OF CONSTRUCTION.
- BEARING REFERENCE SOURCE IS THE SOUTHWEST R.O.W. LINE HILDEBRANDT BETWEEN THE TWO FOUND MONUMENTS SHOWN HEREON S 56° 10' 03" E.

#### DRAINAGE EASEMENT NOTE:

NO STRUCTURE, FENCES, WALLS, OR OTHER OBSTRUCTIONS THAT IMPEDE DRAINAGE SHALL BE PLACED WITHIN THE LIMITS OF THE DRAINAGE EASEMENTS SHOWN ON THIS PLAT. NO LANDSCAPING OR OTHER TYPE OF MODIFICATIONS, WHICH ALTER THE CROSS-SECTIONS OF THE DRAINAGE EASEMENTS, AS APPROVED, SHALL BE ALLOWED WITHOUT THE APPROVAL OF THE DIRECTOR OF TCI/ DIRECTOR OF PUBLIC WORKS, THE CITY OF SAN ANTONIO AND BEXAR COUNTY SHALL HAVE THE RIGHT OF INGRESS AND EGRESS OVER GRANTOR'S ADJACENT PROPERTY TO REMOVE ANY IMPEDING OBSTRUCTIONS PLACED WITHIN THE LIMITS OF SAID DRAINAGE EASEMENTS AND TO MAKE ANY MODIFICATIONS OR IMPROVEMENTS WITHIN SAID DRAINAGE EASEMENTS.

#### OTHER NOTES:

- ALL STREETS CONTAINED WITHIN THIS SUBDIVISION ARE DEDICATED AS PUBLIC STREETS AND ARE AVAILABLE FOR USE BY ALL UTILITY SYSTEMS.
- THE DEVELOPER DEDICATES THE SANITARY SEWER AND/OR WATER MAINS TO THE SAN ANTONIO WATER SYSTEM UPON COMPLETION BY THE DEVELOPER AND ACCEPTANCE BY THE SAN ANTONIO WATER SYSTEM.
- ALL EASEMENTS SUCH AS DRAINAGE, CONSERVATION, GREENBELT, LANDSCAPE AND OPEN SPACE SHOWN HEREON ARE PERMISSIBLE AREAS UNLESS NOTED OTHERWISE.
- CONTOURS SHOWN ARE FOR GRAPHICAL USE ONLY. GUTTER ELEVATIONS AND CENTERLINE PAVEMENT ARE REFLECTED DUE TO THE SCALE OF THE PLAT.

#### SAWS IMPACT FEE PAYMENT NOTE:

WATER AND/OR WASTEWATER IMPACT FEES WERE NOT PAID AT THE TIME OF PLATTING FOR THIS PLAT. ALL IMPACT FEES MUST BE PAID PRIOR TO WATER METER SET AND/OR WASTEWATER SERVICE CONNECTION.

#### SAWS WASTEWATER EDU NOTE:

THE NUMBER OF WASTEWATER EQUIVALENT DWELLING UNITS (EDUs) PAID FOR THIS SUBDIVISION PLAT ARE KEPT ON FILE UNDER THE PLAT NUMBER AT THE SAN ANTONIO WATER SYSTEM.

#### SAWS DEDICATION:

THE OWNER DEDICATES THE SANITARY SEWER AND/OR WATER MAINS TO THE SAN ANTONIO WATER SYSTEM UPON COMPLETION BY THE DEVELOPER AND ACCEPTANCE BY THE SAN ANTONIO WATER SYSTEM.

#### SAWS HIGH PRESSURE:

A PORTION OF THE TRACT BELOW THE GROUND ELEVATION OF 565 FEET WHERE THE STATIC PRESSURE WILL NORMALLY EXCEED 80 PSI. AT ALL SUCH LOCATIONS, THE OWNER OR BUILDER SHALL INSTALL AT EACH LOT, ON THE CUSTOMER'S SIDE OF THE METER, AN APPROVED TYPE PRESSURE REGULATOR ON CONFORMANCE WITH THE PLUMBING CODE OF THE CITY OF SAN ANTONIO.

#### RESIDENTIAL FIRE FLOW NOTE:

THE PUBLIC WATER MAIN SYSTEM HAS BEEN DESIGNED FOR A MINIMUM FIRE FLOW DEMAND OF 1500 GPM AT 25 PSI RESIDUAL PRESSURE. THE FIRE FLOW REQUIREMENTS FOR INDIVIDUAL STRUCTURES WILL BE REVIEWED DURING THE BUILDING PERMIT PROCESS IN ACCORDANCE WITH THE PROCEDURES SET FORTH BY THE CITY OF SAN ANTONIO DIRECTOR OF DEVELOPMENT SERVICES AND THE SAN ANTONIO FIRE DEPARTMENT FIRE MARSHAL.

STATE OF TEXAS  
COUNTY OF BEXAR


I HEREBY CERTIFY THAT PROPER ENGINEERING CONSIDERATION HAS BEEN GIVEN THIS PLAT TO THE MATTERS OF STREETS, LOTS AND DRAINAGE LAYOUT. TO THE BEST OF MY KNOWLEDGE THIS PLAT CONFORMS TO ALL REQUIREMENTS OF THE UNIFIED DEVELOPMENT CODE, EXCEPT FOR THOSE VARIANCES GRANTED BY THE SAN ANTONIO PLANNING COMMISSION.

*Mary P. Stewart*  
LICENSED PROFESSIONAL ENGINEER  
MARY P. STEWART

STATE OF TEXAS  
COUNTY OF BEXAR

I HEREBY CERTIFY THAT THE ABOVE PLAT CONFORMS TO THE MINIMUM STANDARDS SET FORTH BY THE TEXAS BOARD OF PROFESSIONAL ENGINEERING AND LAND SURVEYORS ACCORDING TO AN ACTUAL SURVEY MADE ON THE GROUND BY:

*Gary B. Neill*  
REGISTERED PROFESSIONAL LAND SURVEYOR  
GARY B. NEILL

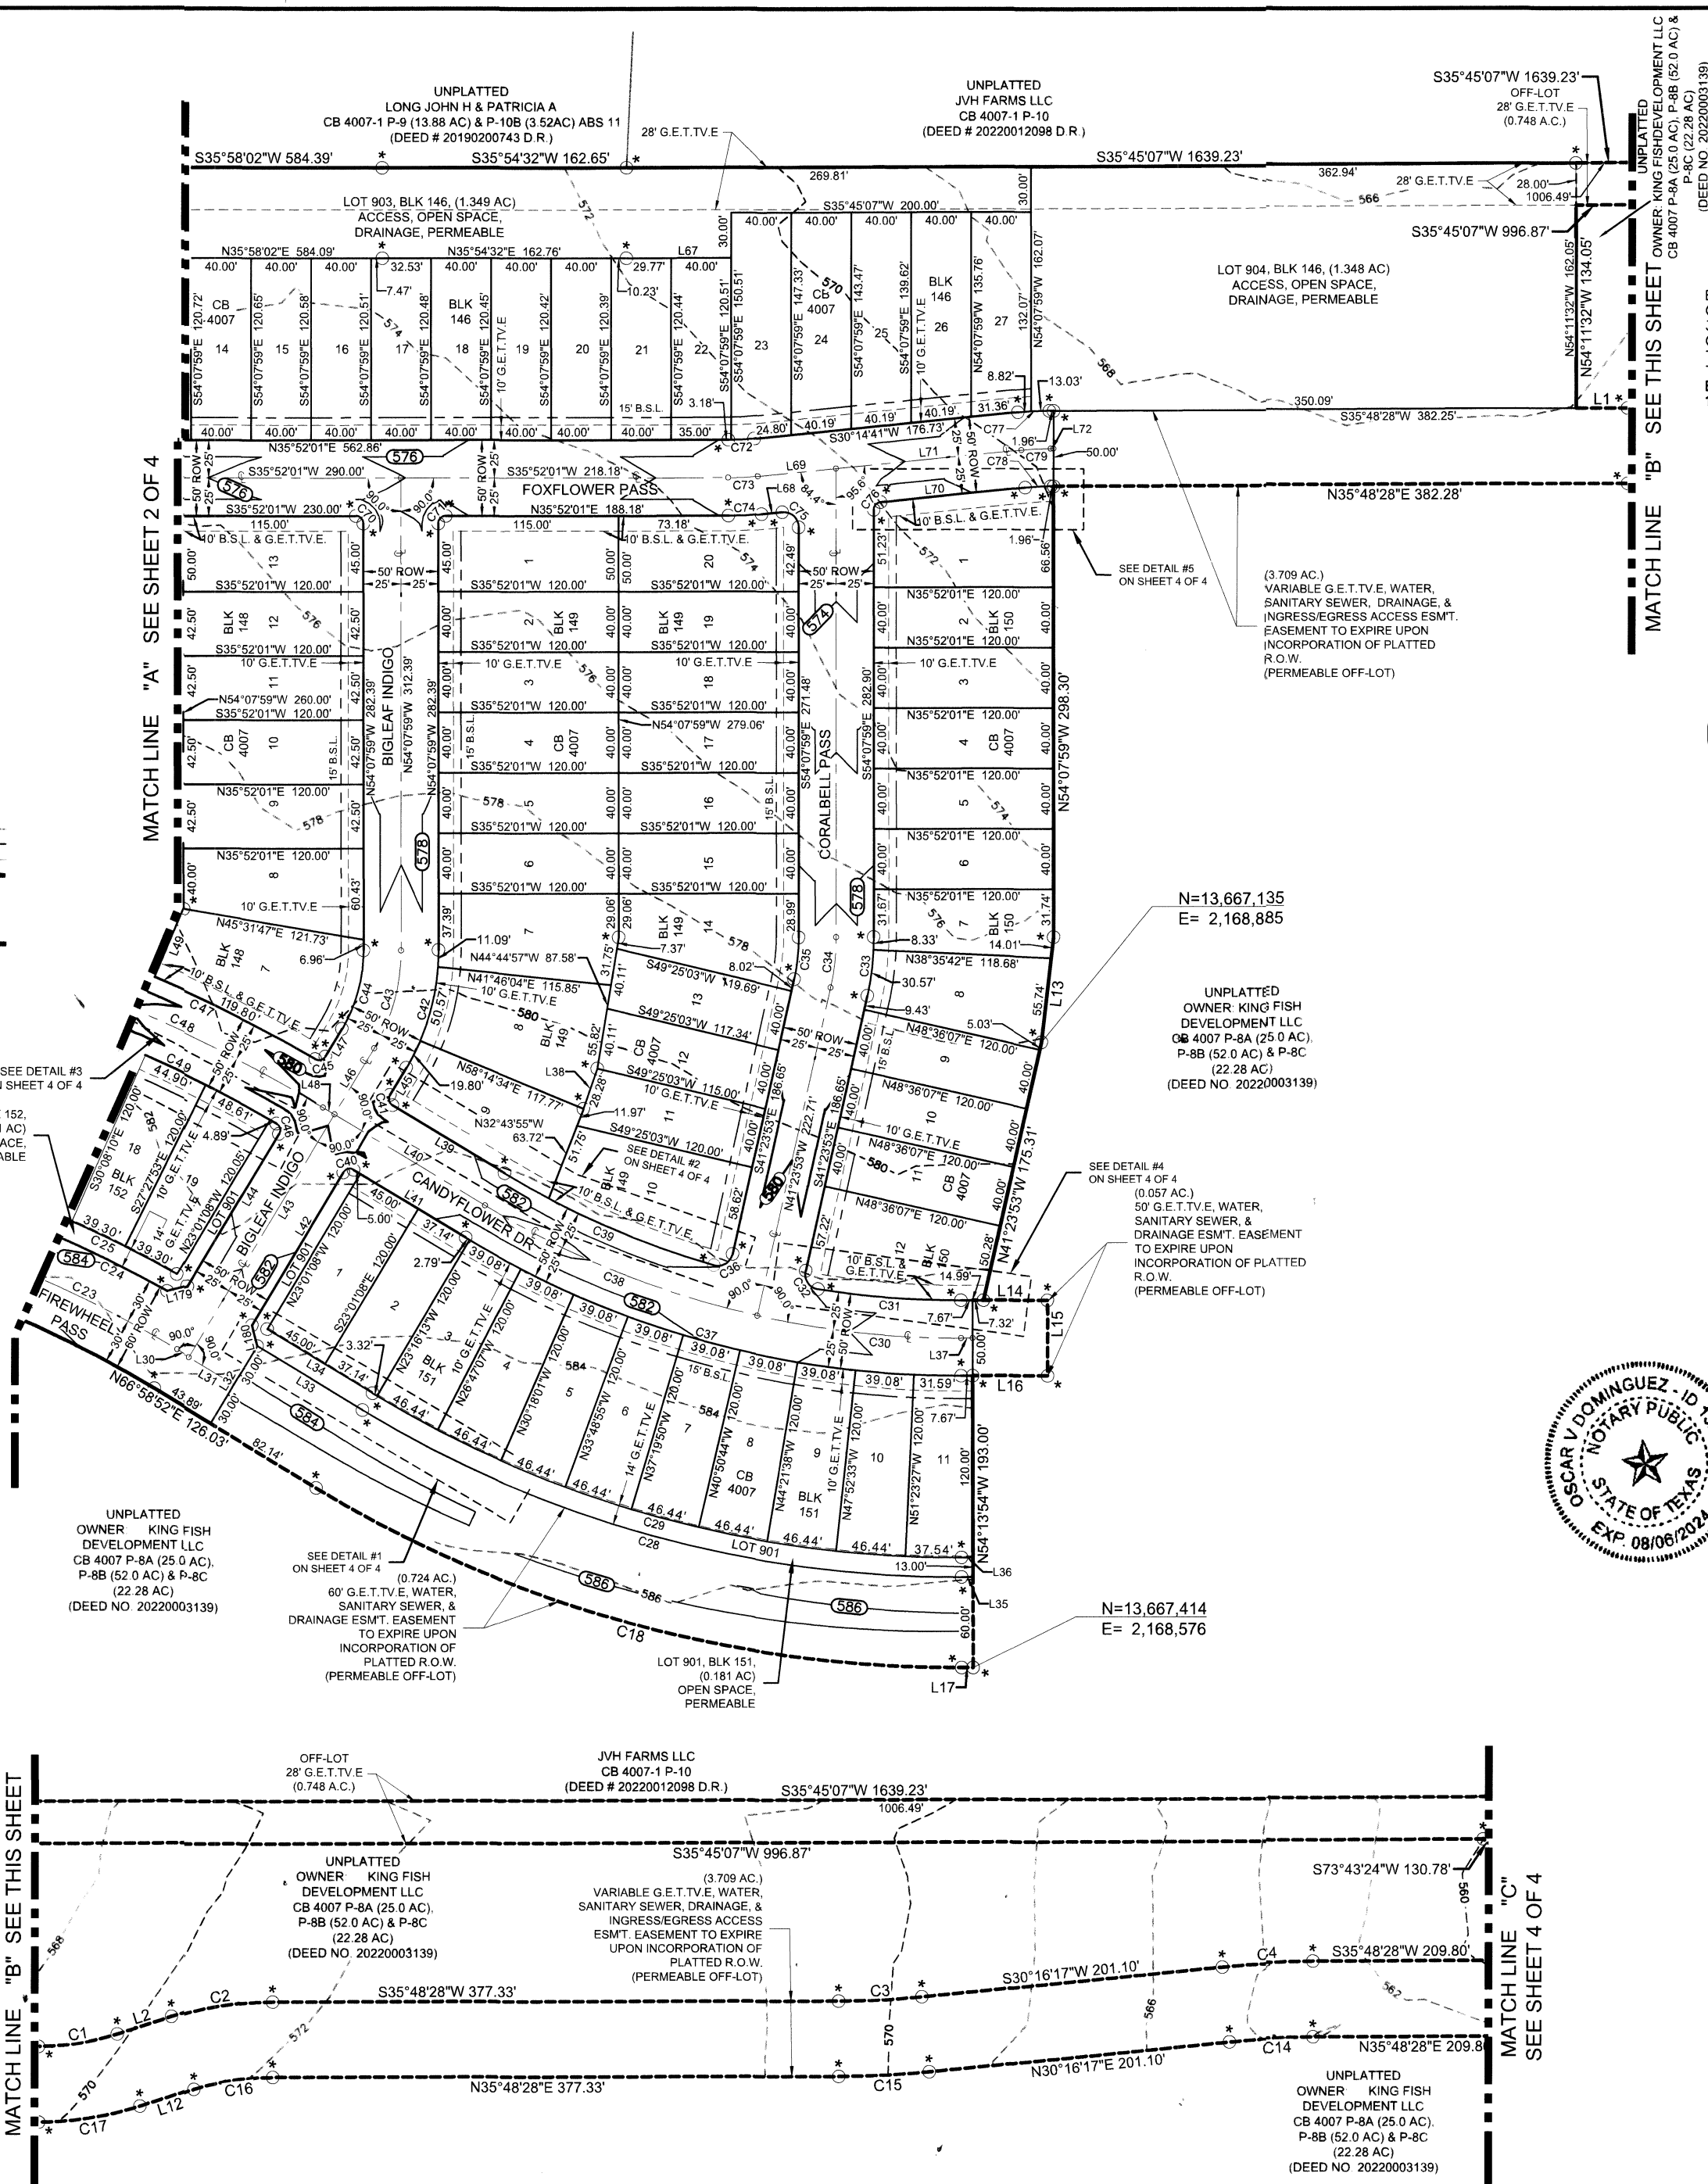

#### CPS/SAWS/COSA UTILITY GENERAL NOTES:

- THE CITY OF SAN ANTONIO AS A PART OF ITS ELECTRIC, GAS, WATER, AND WASTEWATER SYSTEMS-- CITY PUBLIC SERVICE BOARD (CPS ENERGY) AND SAN ANTONIO WATER SYSTEMS (SAWS)-- IS HEREBY DEDICATED EASEMENTS AND RIGHTS--OF-WAY FOR UTILITY, TRANSMISSION AND DISTRIBUTION INFRASTRUCTURE AND SERVICE FACILITIES IN THE AREAS DESIGNATED ON THIS PLAT AS "ELECTRIC EASEMENT," "ANCHOR EASEMENT," "SERVICE EASEMENT," "OVERHANG EASEMENT," "UTILITY EASEMENT," "GAS EASEMENT," AND "TRANSFORMER EASEMENT." "WATER EASEMENT" "SANITARY SEWER EASEMENT" AND/OR "RECYCLED WATER EASEMENT" FOR THE PURPOSE OF INSTALLING, CONSTRUCTING, RECONSTRUCTING, MAINTAINING, REMOVING, INSPECTING, PATROLLING, AND ERECTING UTILITY INFRASTRUCTURE AND SERVICE FACILITIES FOR THE REASONS DESCRIBED ABOVE. CPS ENERGY AND SAWS SHALL ALSO HAVE THE RIGHT TO RELOCATE SAID INFRASTRUCTURE AND SERVICE FACILITIES WITHIN EASEMENT AND RIGHT-OF-WAY AREAS, TOGETHER WITH THE RIGHT OF INGRESS AND EGRESS OVER GRANTOR'S ADJACENT LANDS FOR THE PURPOSE OF ACCESSING SUCH INFRASTRUCTURE AND SERVICE FACILITIES AND THE RIGHT TO REMOVE FROM SAID LANDS ALL TREES OR PARTS THEREOF, OR OTHER OBSTRUCTIONS WHICH ENDANGER OR MAY INTERFERE WITH THE EFFICIENCY OF WATER, SEWER, GAS, AND/OR ELECTRIC INFRASTRUCTURE AND SERVICE FACILITIES. NO BUILDINGS, STRUCTURES, CONCRETE SLABS, OR WALLS WILL BE PLACED WITHIN EASEMENT AREAS WITHOUT AN ENCROACHMENT AGREEMENT WITH THE RESPECTIVE UTILITY.
- ANY CPS ENERGY OR SAWS MONETARY LOSS RESULTING FROM MODIFICATIONS REQUIRED OF CPS ENERGY OR SAWS INFRASTRUCTURE AND SERVICE FACILITIES, LOCATED WITHIN SAID EASEMENTS, DUE TO GRADE CHANGES OR GROUND ELEVATION ALTERATIONS SHALL BE CHARGED TO THE PERSON OR PERSONS DEEMED RESPONSIBLE FOR SAID GRADE CHANGES OR GROUND ELEVATION ALTERATIONS.
- THIS PLAT DOES NOT AMEND, ALTER, RELEASE OR OTHERWISE AFFECT ANY EXISTING ELECTRIC, GAS, WATER, SEWER, DRAINAGE, TELEPHONE, CABLE TV EASEMENTS OR ANY OTHER EASEMENTS FOR UTILITIES UNLESS THE CHANGES TO SUCH EASEMENTS ARE DESCRIBED HEREON.
- CONCRETE DRIVEWAY APPROACHES ARE ALLOWED WITHIN THE FIVE (5) AND TEN (10) FOOT WIDE ELECTRIC AND GAS EASEMENTS WHEN LOTS ARE SERVED ONLY BY UNDERGROUND ELECTRIC AND GAS FACILITIES.
- ROOF OVERHANGS ARE ALLOWED WITHIN FIVE (5) AND TEN (10) FOOT WIDE ELECTRIC AND GAS EASEMENTS WHEN ONLY UNDERGROUND ELECTRIC AND GAS FACILITIES ARE PROPOSED OR EXISTING WITHIN THOSE FIVE (5) AND TEN (10) FOOT WIDE EASEMENTS.


PLAT NOTES APPLY TO EVERY PAGE OF THIS MULTIPLE PAGE PLAT

SEE SHEET 1 OF 4 FOR LINE AND CURVE TABLES

PLAT NO. 22-11800026  
SUBDIVISION PLAT ESTABLISHING

## EASTRIDGE SUBDIVISION UNIT 1

BEING A TOTAL OF 28.767 AC. TRACT OF LAND INCLUSIVE OF 0.181 ACRE RIGHT OF WAY DEDICATION OUT OF THE CALLED 99.28 AC. OF LAND BEING CERTAIN 25 AC. TRACT DESCRIBED IN VOL. 7155, PG. 353, THE REMAINDER OF THAT CERTAIN 25 AC. TRACT DESCRIBED IN VOL. 1749, PG. 718, AND THAT CERTAIN 51.3085 AC. TRACT DESCRIBED IN VOL. 1749, PG. 728, OFFICIAL PUBLIC RECORDS, BEING IN THE JUAN MONTEZ SURVEY NO. 6, ABSTRACT NO. 11, COUNTY BLOCK NO. 4007, BEXAR COUNTY, TEXAS, ESTABLISHING LOTS 1-27, LOTS 901-904, BLOCK 146; LOTS 1-10, BLOCK 147; LOTS 1-13, BLOCK 148; LOTS 1-20, BLOCK 149; LOTS 1-12, BLOCK 150; LOTS 1-11, LOT 901, BLOCK 151; LOTS 1-19, LOT 901, BLOCK 152; LOT 901, BLOCK 166; CB 4007.

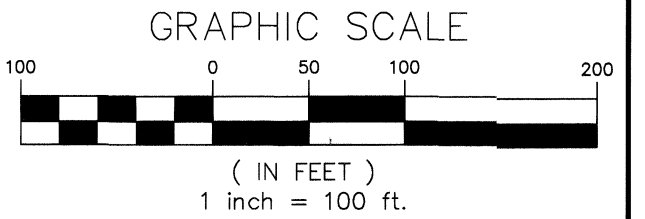

CIVIL ENGINEERING CONSULTANTS  
dba. DON DURDEN, INC.  
11550 IH 10 WEST, SUITE 395  
SAN ANTONIO, TEXAS 78230-1037  
TEL: (210) 641-9999  
FAX: (210) 641-6440  
REGISTRATION #F-2214 / #10041000

DATE OF PREPARATION: 8/2022

STATE OF TEXAS  
COUNTY OF BEXAR

THE OWNER OF LAND SHOWN ON THIS PLAT, IN PERSON OR THROUGH A DULY AUTHORIZED AGENT, DEDICATES TO THE USE OF THE PUBLIC, EXCEPT AREAS IDENTIFIED AS PRIVATE OR PART OF AN ENCLAVE OR PLANNED UNIT DEVELOPMENT, FOREVER ALL STREETS, ALLEYS, PARKS, WATERCOURSES, DRAINS, EASEMENTS AND PUBLIC PLACES THEREON SHOWN FOR THE PURPOSE AND CONSIDERATION THEREIN EXPRESSED.

OWNER: *Jeffrey Czar Jr.*  
KING FISH DEVELOPMENT LLC  
2722 WEST BITTERS RD, SUITE 106  
SAN ANTONIO, TX 78248

DULY AUTHORIZED AGENT:

STATE OF TEXAS  
COUNTY OF BEXAR

BEFORE ME, THE UNDERSIGNED AUTHORITY ON THIS DAY PERSONALLY APPEARED *Jeffrey Czar Jr.* KNOWN TO ME TO BE THE PERSON WHOSE NAME IS SUBSCRIBED TO THE FOREGOING INSTRUMENT, AND ACKNOWLEDGED TO ME THAT HE EXECUTED THE SAME FOR THE PURPOSES AND CONSIDERATIONS THEREIN EXPRESSED AND IN THE CAPACITY THEREIN STATED, GIVEN UNDER MY HAND & SEAL OF OFFICE

THIS 10th DAY OF AUGUST A.D., 2022

NOTARY PUBLIC, BEXAR COUNTY, TEXAS

THIS PLAT EASTRIDGE SUBDIVISION UNIT 1 OF HAS BEEN SUBMITTED TO AND CONSIDERED BY THE PLANNING COMMISSION OF THE CITY OF SAN ANTONIO, TEXAS; IS HEREBY APPROVED BY SUCH COMMISSION IN ACCORDANCE WITH STATE OR LOCAL LAWS AND REGULATIONS; AND/OR WHERE ADMINISTRATIVE EXCEPTION(S) AND/OR VARIANCE(S) HAVE BEEN GRANTED,

DATED THIS \_\_\_\_\_ DAY OF \_\_\_\_\_ A.D., 20\_\_\_\_

BY: \_\_\_\_\_  
CHAIRMAN


BY: \_\_\_\_\_  
SECRETARY

CERTIFICATE OF APPROVAL  
THE UNDERSIGNED, COUNTY JUDGE OF BEXAR COUNTY, TEXAS AND PRESIDING OFFICER OF THE COMMISSIONERS COURT OF BEXAR COUNTY, DOES HEREBY CERTIFY THAT THE ATTACHED PLAT WAS DULY FILED WITH THE COMMISSIONERS COURT OF BEXAR COUNTY, TEXAS AND THAT AFTER EXAMINATION IT APPEARED THAT SAID PLAT IS IN CONFORMITY WITH THE STATUTES, RULES AND REGULATIONS GOVERNING SAME, AND THIS PLAT WAS APPROVED BY THE SAID COMMISSIONERS COURT.

DATED THIS \_\_\_\_\_ DAY OF \_\_\_\_\_ A.D. 20\_\_\_\_

COUNTY JUDGE, BEXAR COUNTY, TEXAS

COUNTY CLERK, BEXAR COUNTY, TEXAS

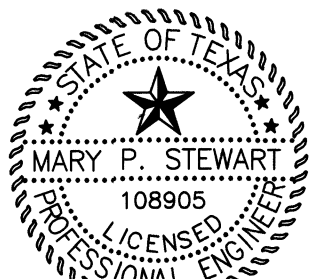




EASTRIDGE  
SUBDIVISION UNIT 1



DATE OF PREPARATION: 8/2022

OWNER:  JEFFERY CZAR, JR.  
KING FISH DEVELOPMENT LLC  
2722 WEST BITTERS RD, SUITE 106  
SAN ANTONIO, TX 78248

THIS 10th DAY OF AUGUST A.D., 2022

DATED THIS \_\_\_\_\_ DAY OF \_\_\_\_\_ A.D., 20\_\_\_\_.

BY: \_\_\_\_\_  
SECRETARY

DATED THIS \_\_\_\_\_ DAY OF \_\_\_\_\_ A.D. 20\_\_\_\_

COUNTY CLERK, BEXAR COUNTY, TEXAS

### LEGEND

- DRAINAGE EASEMENT NOTE:**

**OTHER NOTES:**

- SAWS IMPACT FEE PAYMENT NOTE:

SAWS WASTEWATER EDU NOTE:

SAWS DEDICATION:

SAWS HIGH PRESSURE:

RESIDENTIAL FIRE FLOW NOTE:

INGRESS/EGRESS NOTE:

STATE OF TEXAS  
COUNTY OF BEXAR

*Mary P. Stewart*  
\_\_\_\_\_  
LICENSED PROFESSIONAL ENGINEER  
MARY P. STEWART

*Gary B Neill*  
REGISTERED PROFESSIONAL LAND SURVEYOR  
GARY B. NEILL

CPS/SAWS/COSA UTILITY GENERAL NOTES:

1. THE CITY OF SAN ANTONIO AS A PART OF ITS ELECTRIC, GAS, WATER, AND WASTEWATER SYSTEMS- CITY PUBLIC SERVICE BOARD (CPS ENERGY) AND SAN ANTONIO WATER SYSTEMS (SAWS)- IS HEREBY DEDICATED EASEMENTS AND RIGHTS-OF-WAY FOR UTILITY, TRANSMISSION AND DISTRIBUTION INFRASTRUCTURE AND SERVICE FACILITIES IN THE AREAS DESIGNATED ON THIS PLAT AS "ELECTRIC EASEMENT," "ANCHOR EASEMENT," "SERVICE EASEMENT," "OVERHANG EASEMENT," "UTILITY EASEMENT," "GAS EASEMENT," AND "TRANSFORMER EASEMENT" "WATER EASEMENT" "SEWER EASEMENT" AND/OR "RECYCLED WATER EASEMENT" FOR THE PURPOSE OF INSTALLING, CONSTRUCTING, RECONSTRUCTING, MAINTAINING, REMOVING, INSPECTING, PATROLLING, AND SANITARY ERECTING UTILITY INFRASTRUCTURE AND SERVICE FACILITIES, INCLUDING BUT NOT LIMITED TO, CONDUITS, CABLES, TUBES, PIPES, MANHOLES, VALVES, TRANSFORMERS, AND OTHER UTILITY FACILITIES WITHIN EASEMENT AND RIGHT-OF-WAY AREAS, TOGETHER WITH THE RIGHT OF INGRESS AND EGRESS OVER GRANTOR'S ADJACENT LANDS FOR THE PURPOSE OF ACCESSING SUCH INFRASTRUCTURE AND SERVICE FACILITIES AND THE RIGHT TO REMOVE FROM SAID LANDS ALL TREES OR PARTS THEREOF, OR OTHER OBSTRUCTIONS WHICH ENDANGER OR MAY INTERFERE WITH THE EFFICIENCY OF WATER, SEWER, GAS, AND/OR ELECTRIC INFRASTRUCTURE AND SERVICE FACILITIES. NO BUILDINGS, STRUCTURES, CONCRETE SLABS, OR WALLS WILL BE PLACED WITHIN EASEMENT AREAS WITHOUT THE WRITTEN CONSENT OF THE CITY OF SAN ANTONIO.
2. ANY CPS ENERGY OR SAWS MONETARY LOSS RESULTING FROM MODIFICATIONS REQUIRED OF CPS ENERGY OR SAWS INFRASTRUCTURE AND SERVICE FACILITIES, LOCATED WITHIN SAID EASEMENTS, DUE TO GRADE CHANGES OR GROUND ELEVATION ALTERATIONS SHALL BE CHARGED TO THE PERSON OR PERSONS DEEMED RESPONSIBLE FOR SAID GRADE CHANGES OR GROUND ELEVATION ALTERATIONS.
3. THIS PLAT DOES NOT AMEND, ALTER, RELEASE OR OTHERWISE AFFECT ANY EXISTING ELECTRIC, GAS, WATER, SEWER DRAINAGE, TELEPHONE, CABLE EASEMENTS OR ANY OTHER EASEMENTS OR UTILITIES UNLESS THE CHANGES TO SUCH EASEMENTS ARE DESCRIBED HEREON.
4. CONCRETE DRIVEWAY APPROACHES ARE ALLOWED WITHIN THE FIVE (5) AND TEN (10) FOOT WIDE ELECTRIC AND GAS EASEMENTS WHEN LOTS ARE SERVED ONLY BY UNDERGROUND ELECTRIC AND GAS.
5. ROOF OVERHANGS ARE ALLOWED WITHIN FIVE (5) AND TEN (10) FOOT WIDE ELECTRIC AND GAS EASEMENTS WHEN ONLY UNDERGROUND ELECTRIC AND GAS FACILITIES ARE PROPOSED OR EXISTING WITHIN THOSE FIVE (5) AND TEN (10) FOOT WIDE EASEMENTS.

PLAT NOTES APPLY TO EVERY PAGE  
OF THIS MULTIPLE PAGE PLAT

SEE SHEET 1 OF 4 FOR LINE  
AND CURVE TABLES

