


From: "R-6" Residential Single-Family District  
To: "R-6 CD" Residential Single-Family District with a Conditional Use for a Professional Office

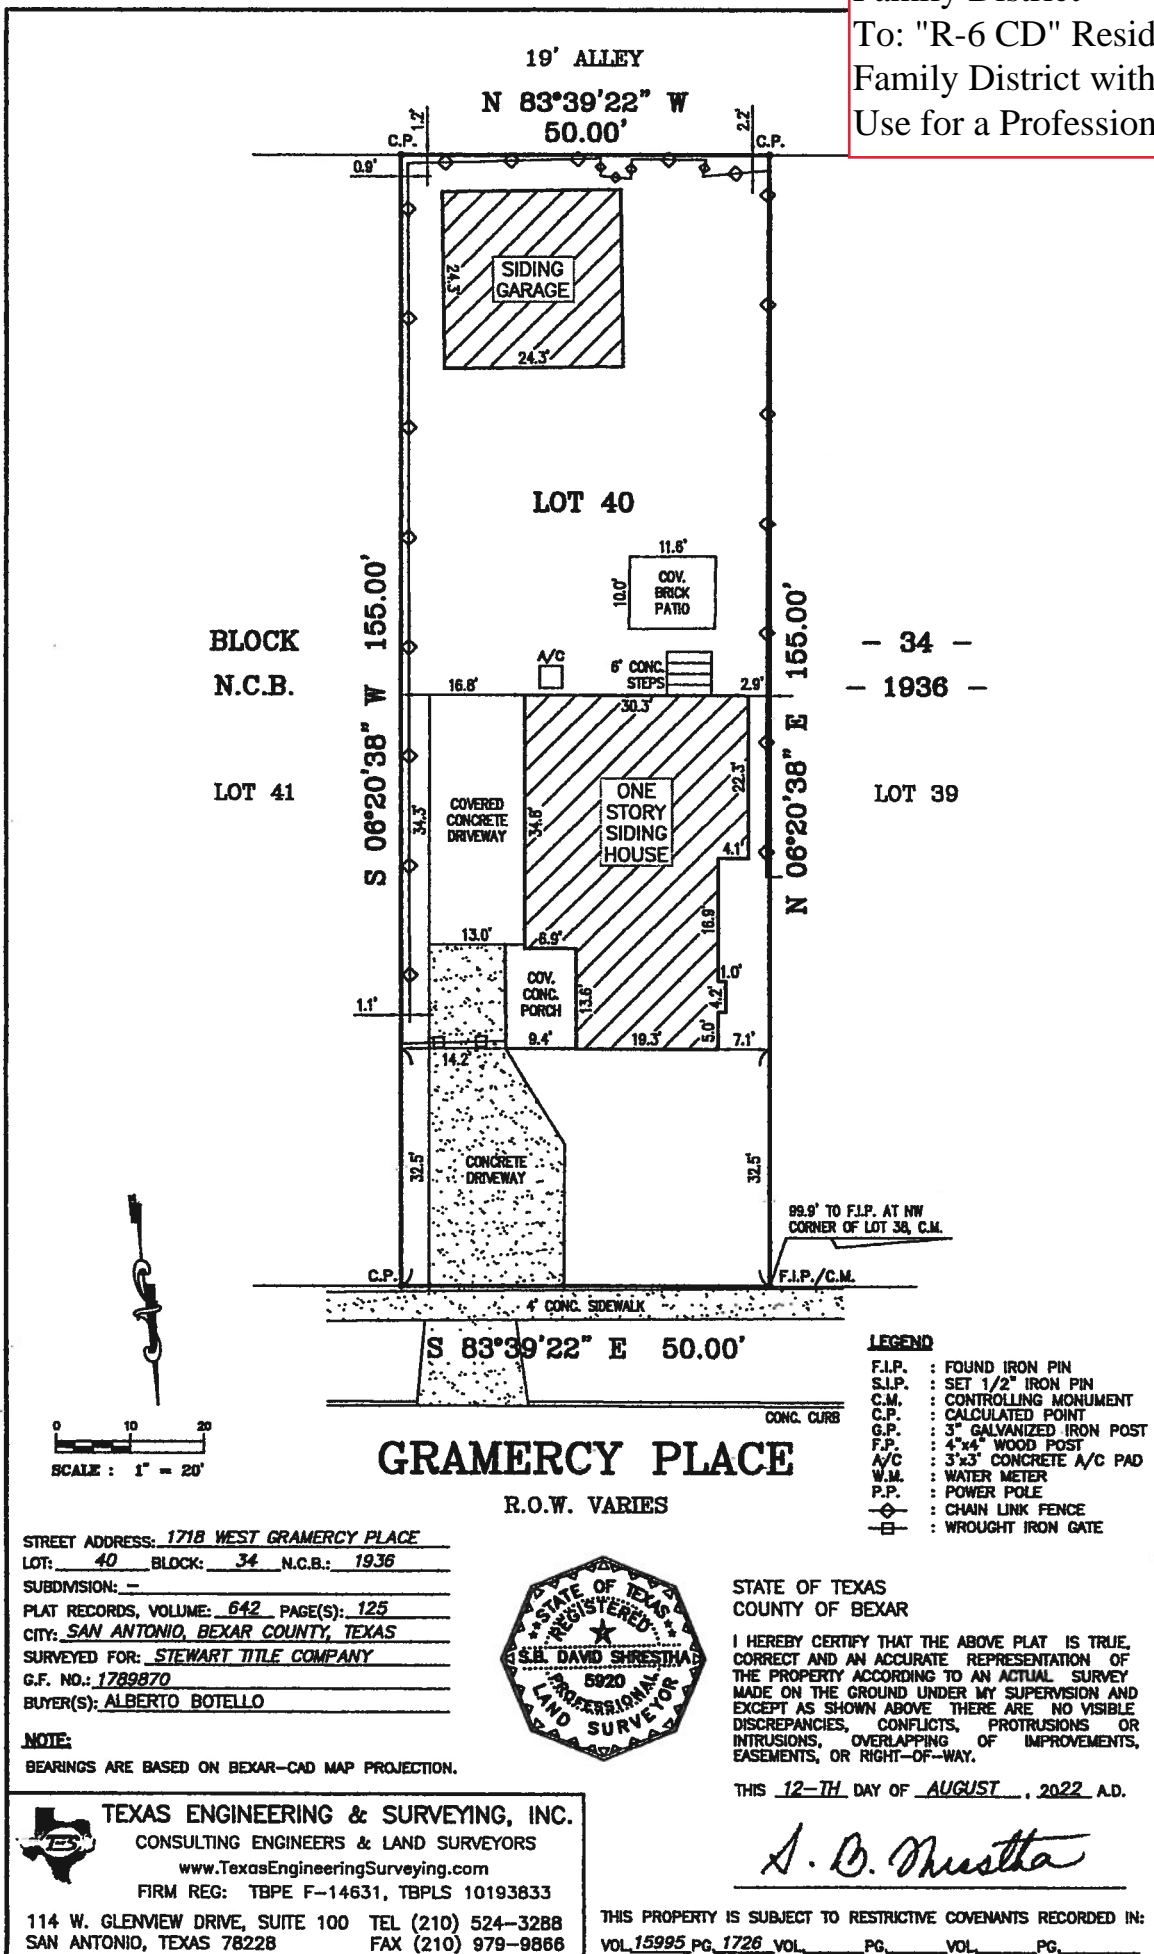

2 ASD