


**Plan Amendment PA-2022-11600063
(Associated Zoning Case Z-2022-10700170)**

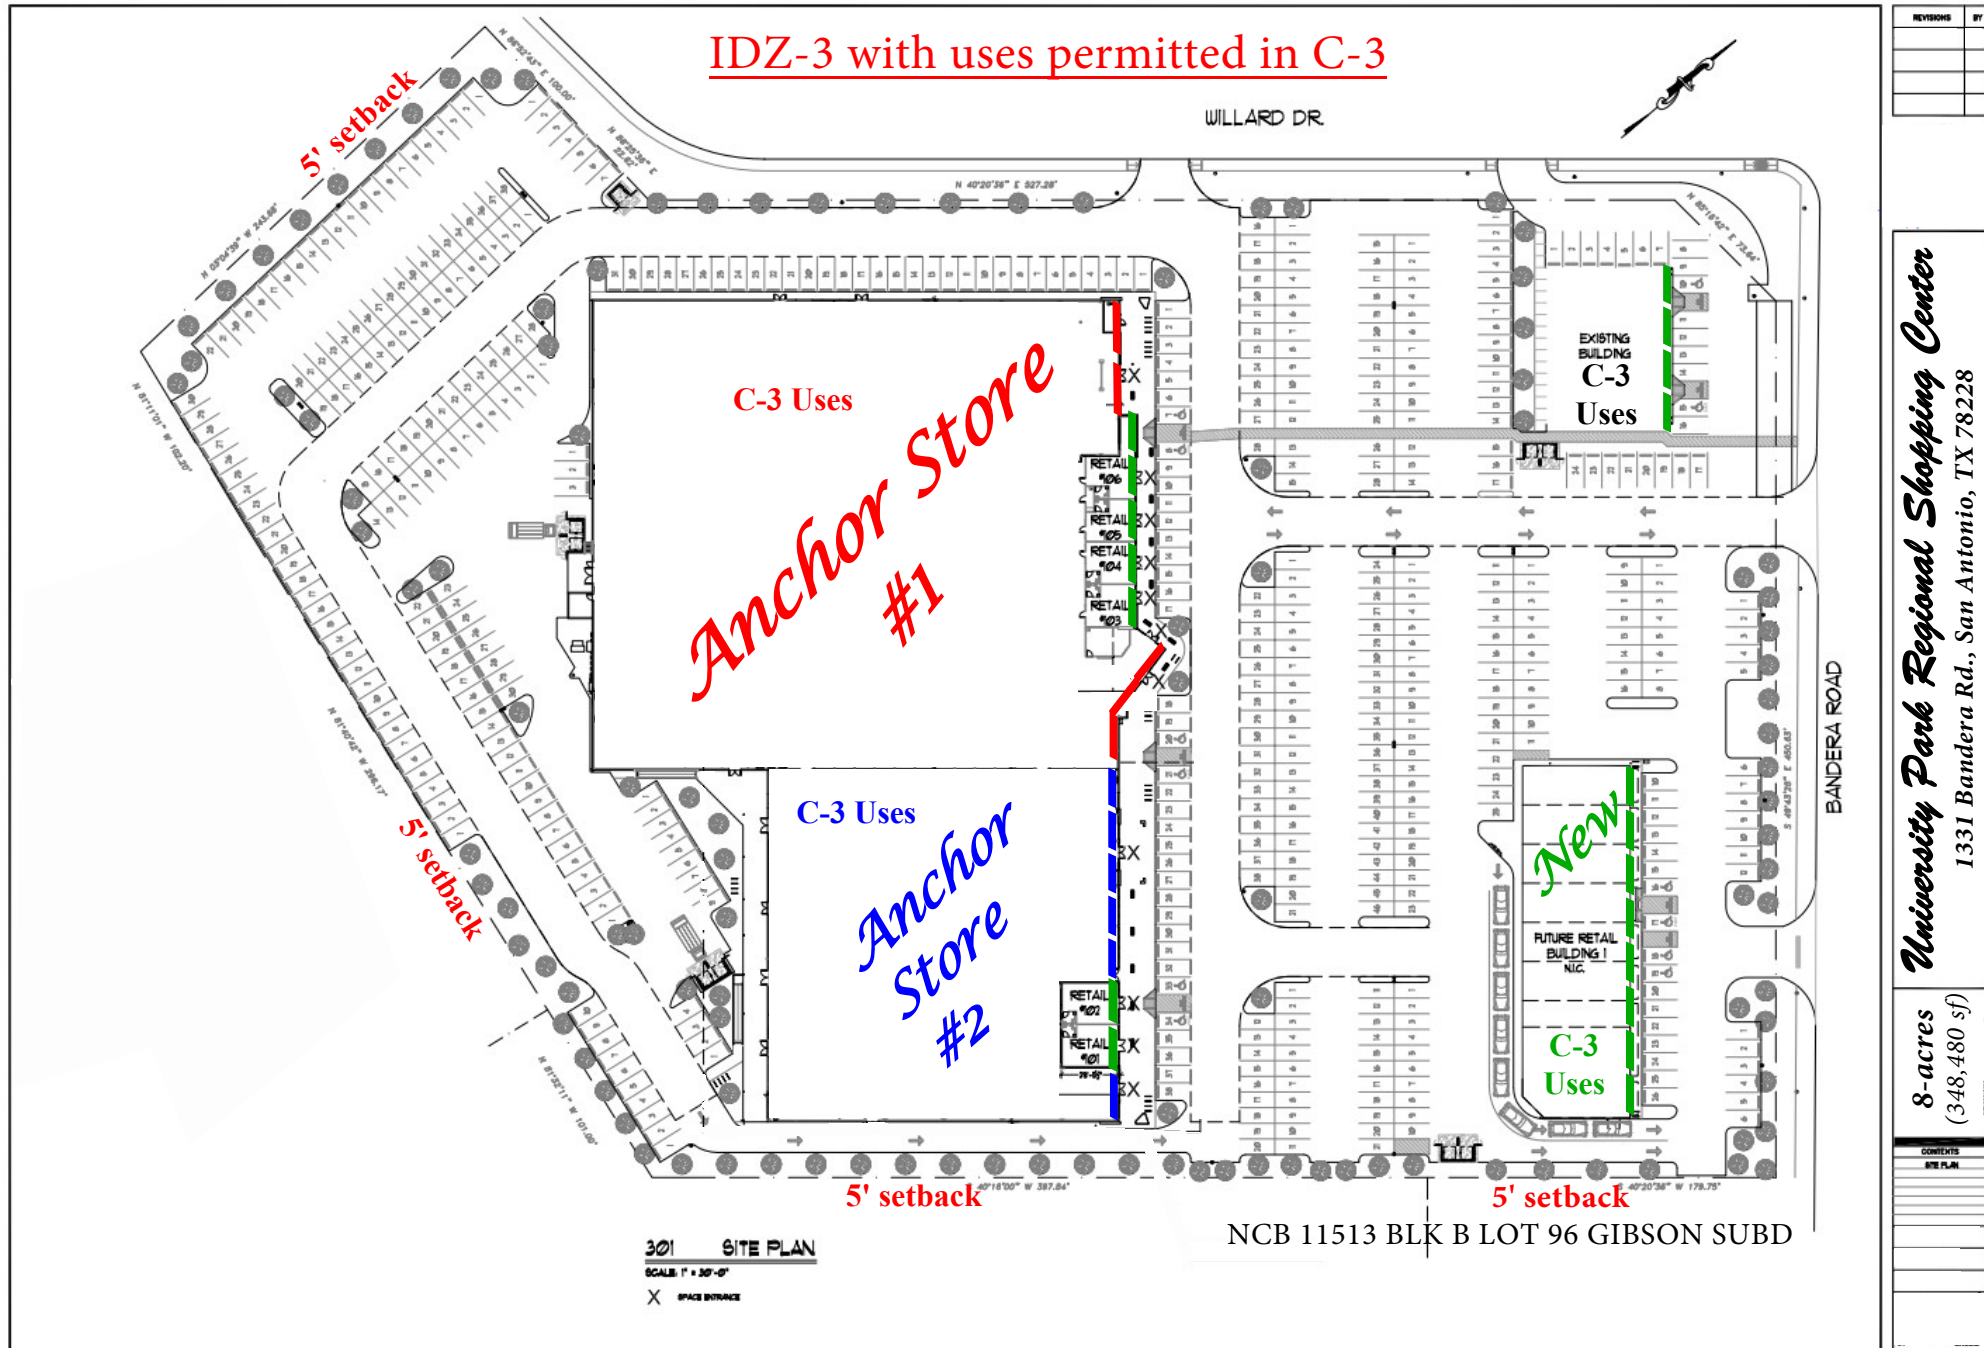

I, **Peter Garcia**, the property owner, acknowledge that this site plan submitted for the purpose of rezoning this property is in accordance with all applicable provisions of the Unified Development Code. Additionally, I understand that City Council approval of a site plan in conjunction with a rezoning case does not relieve me from adherence to any/all City adopted Codes at the time of plan submittal for building permits".