


**Z-2021-10700222 CD**

From: MPCD  
To: "C-2 CD" with a Conditional Use for Auto Paint and Body Repair

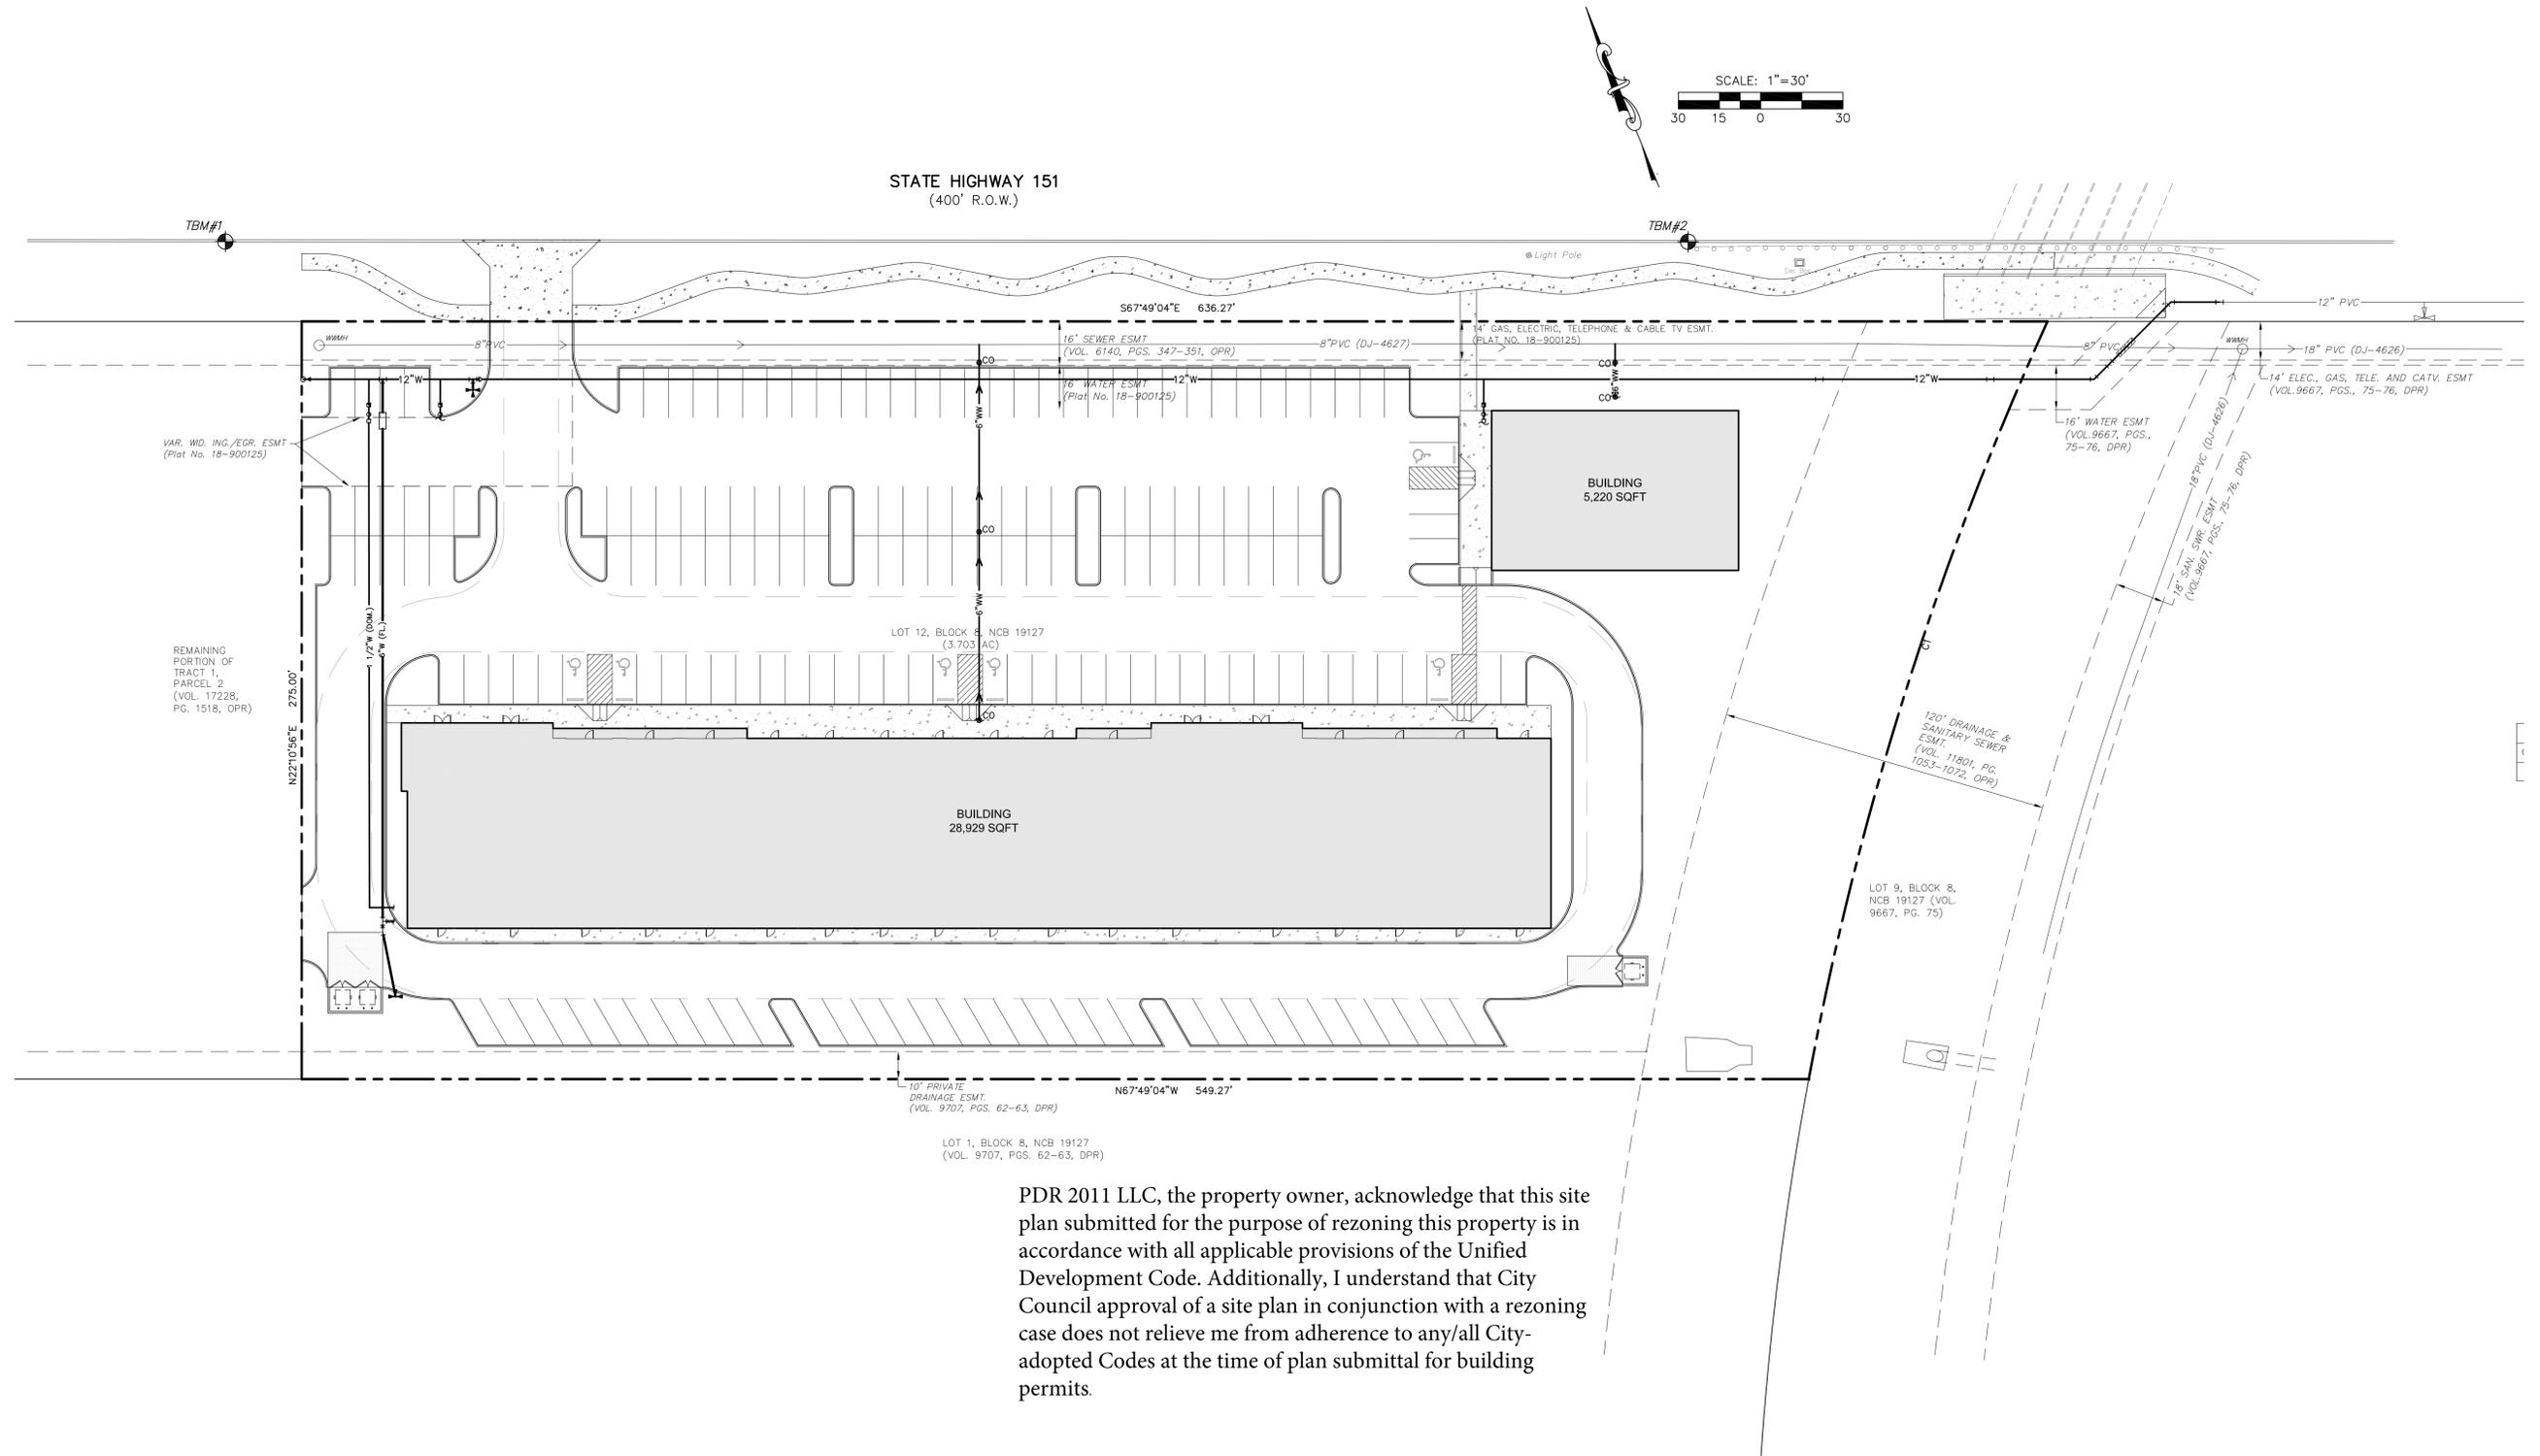

PDR 2011 LLC, the property owner, acknowledge that this site plan submitted for the purpose of rezoning this property is in accordance with all applicable provisions of the Unified Development Code. Additionally, I understand that City Council approval of a site plan in conjunction with a rezoning case does not relieve me from adherence to any/all City-adopted Codes at the time of plan submittal for building permits.