78250 - 13 42 RIDGE PATH, S NCB 18484, BLK (


CHECKED BY:

10/21/2021 JOB NUMBER: **REVISIONS**

PLAT NO.

SHEET 1 OF 1

RIDGE PATH

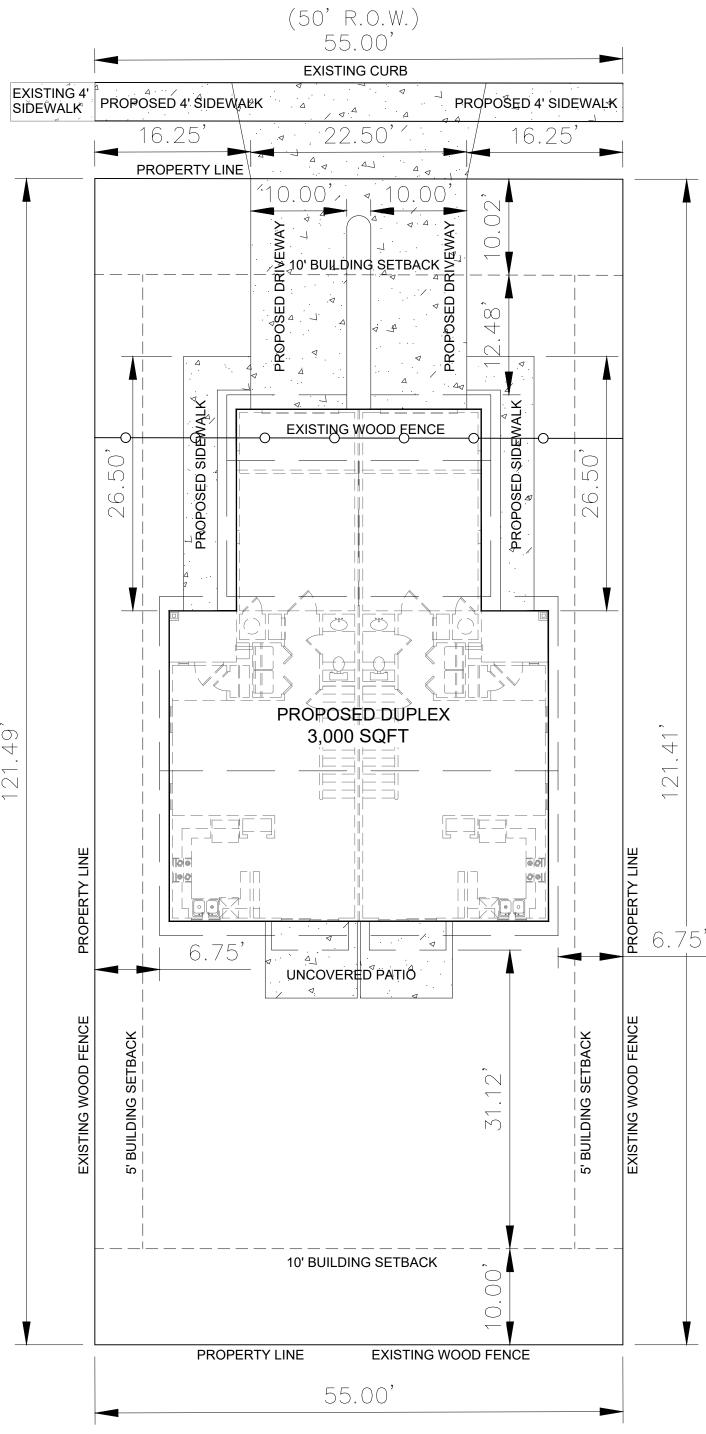

ZONING NOTES

FROM: "R-5" RESIDENTIAL SINGLE-FAMILY

TO: "R-5 CD" RESIDENTIAL SINGLE-FAMILY DISTRICT WITH A CONDITIONAL USE FOR 2 RESIDENTIAL UNITS.

REPRODUCTION OF THE ORIGINAL SIGNED AND SEALED PLAN AND/OR FLECTRONIC MEDIA MAY HAVE BEEN INADVERTENTLY ALTERED. CONTRACTOR IS RESPONSIBLE FOR VERIFYING THE SCALE OF THE DOCUMENT AND CONTACTING DELIGADO ENGINEERING TO VERIFY DISCREPANCIES PRIOR TO CONSTRUCTION.

I, ELAINE ZAVALA, THE PROPERTY OWNER, ACKNOWLEDGE THAT THIS SITE PLAN SUBMITTED FOR THE PURPOSE OF REZONING THIS PROPERTY IS IN ACCORDANCE WITH ALL APPLICABLE PROVISIONS OF THE UNIFIED DEVELOPMENT CODE. ADDITIONALLY, I UNDERSTAND THAT CITY COUNCIL APPROVAL OF A SITE PLAN IN CONJUNCTION WITH A REZONING CASE DOES NOT RELIEVE ME FROM ADHERENCE TO ANY/ALL CITY ADOPTED CODES AT THE TIME OF PLAN SUBMITTAL FOR BUILDING PERMIT.

SITE PLAN

